

BLACKWOOD RIVER FORESHORE

BRIDGETOWN, WA

RECTORY TRAIL UPGRADE


LANDSCAPE CONTRACT: SOBG-03

LANDSCAPE CONSTRUCTION WORKS


CLIENT:SHIRE OF BRIDGETOWN-GREENBUSHES

ISSUE FOR: **COMMENT**

DATE: **AUGUST 2020**

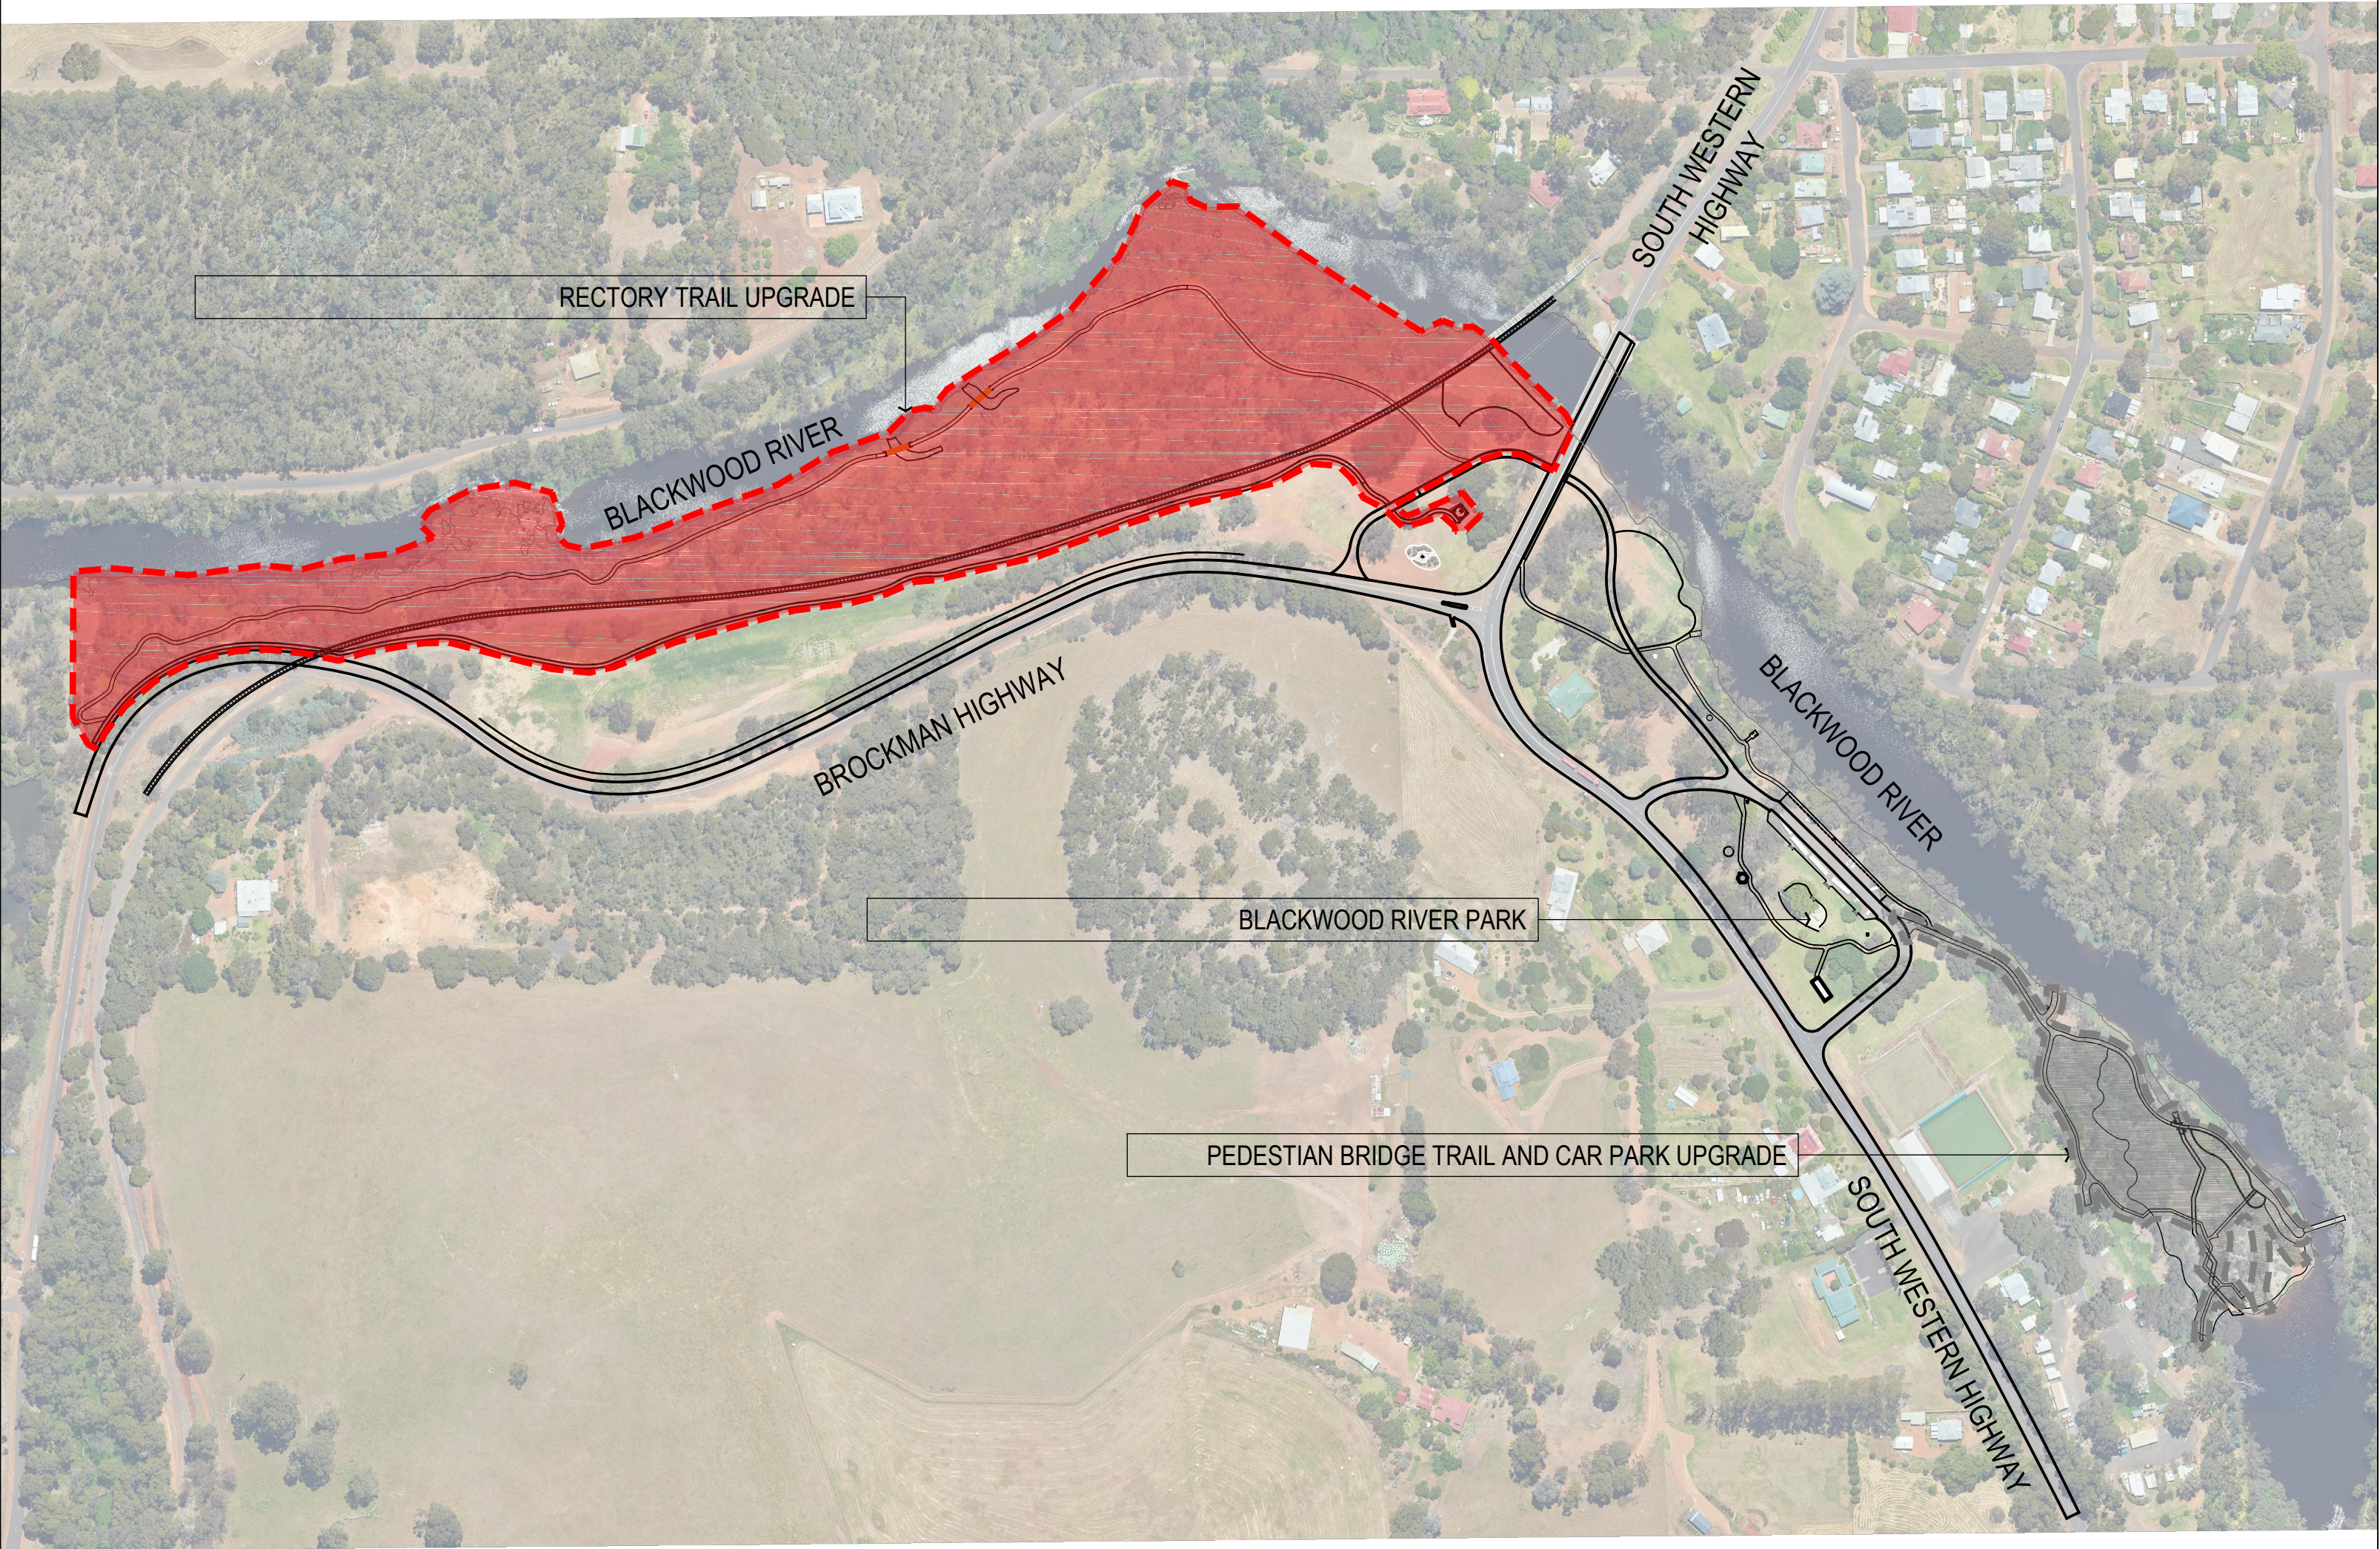



LOCATION PLAN
1:3000 @ A1

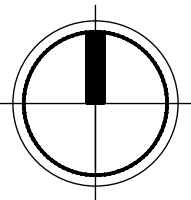

Sheet List Table

SHEET	REVISION	TITLE
SOBG-03-000	A	COVER PAGE
SOBG-03-100	A	LAYOUT PLAN
SOBG-03-300	A	EARTHWORKS & GRADING PLAN
SOBG-03-301	A	EARTHWORKS & GRADING PLAN
SOBG-03-302	A	EARTHWORKS & GRADING PLAN
SOBG-03-303	A	EARTHWORKS & GRADING PLAN
SOBG-03-304	A	EARTHWORKS & GRADING PLAN
SOBG-03-305	A	EARTHWORKS & GRADING PLAN
SOBG-03-306	A	EARTHWORKS & GRADING PLAN
SOBG-03-307	A	EARTHWORKS AND GRADING PLAN
SOBG-03-900	A	SHELTER CONSTRUCTION DETAILS
SOBG-03-901	A	SHELTER CONSTRUCTION DETAILS
SOBG-03-902	A	LANDSCAPE CONSTRUCTION DETAILS
SOBG-03-903	A	LANDSCAPE CONSTRUCTION DETAILS

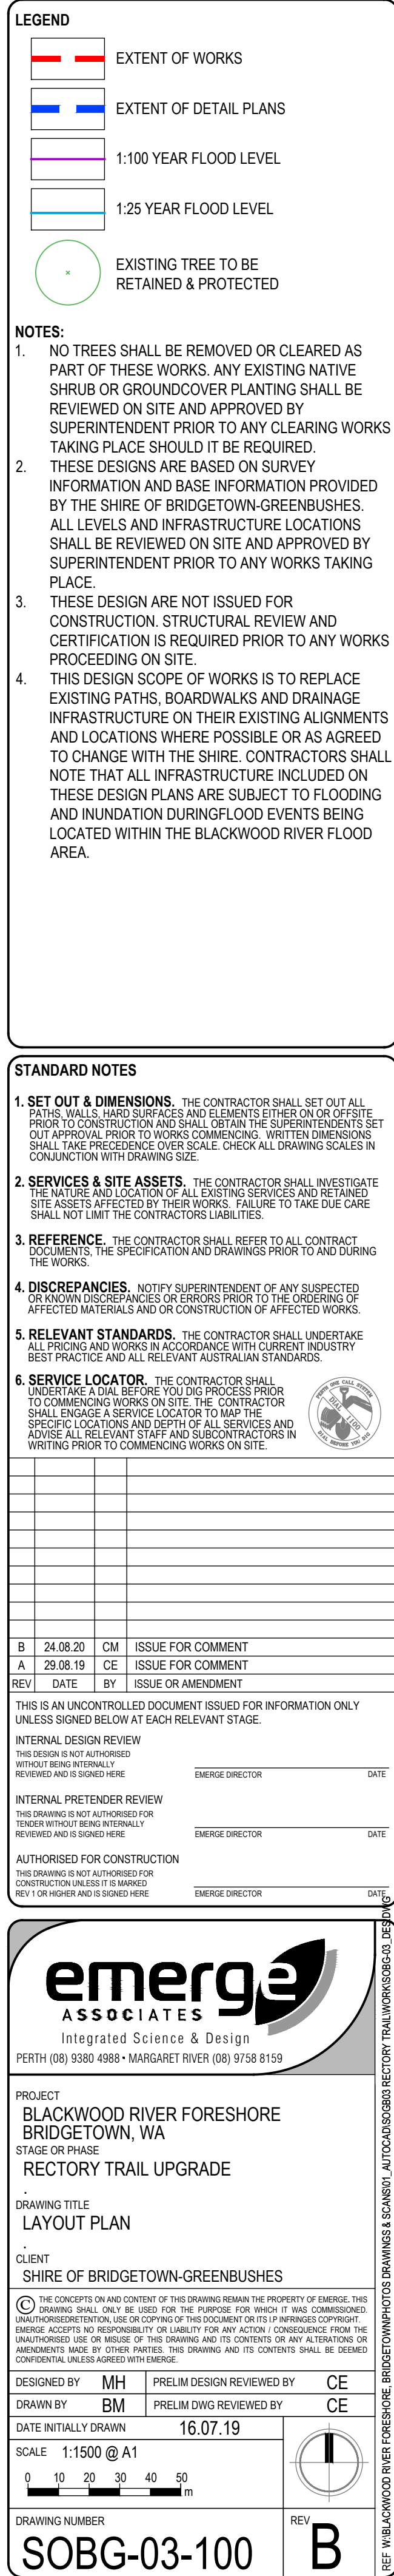

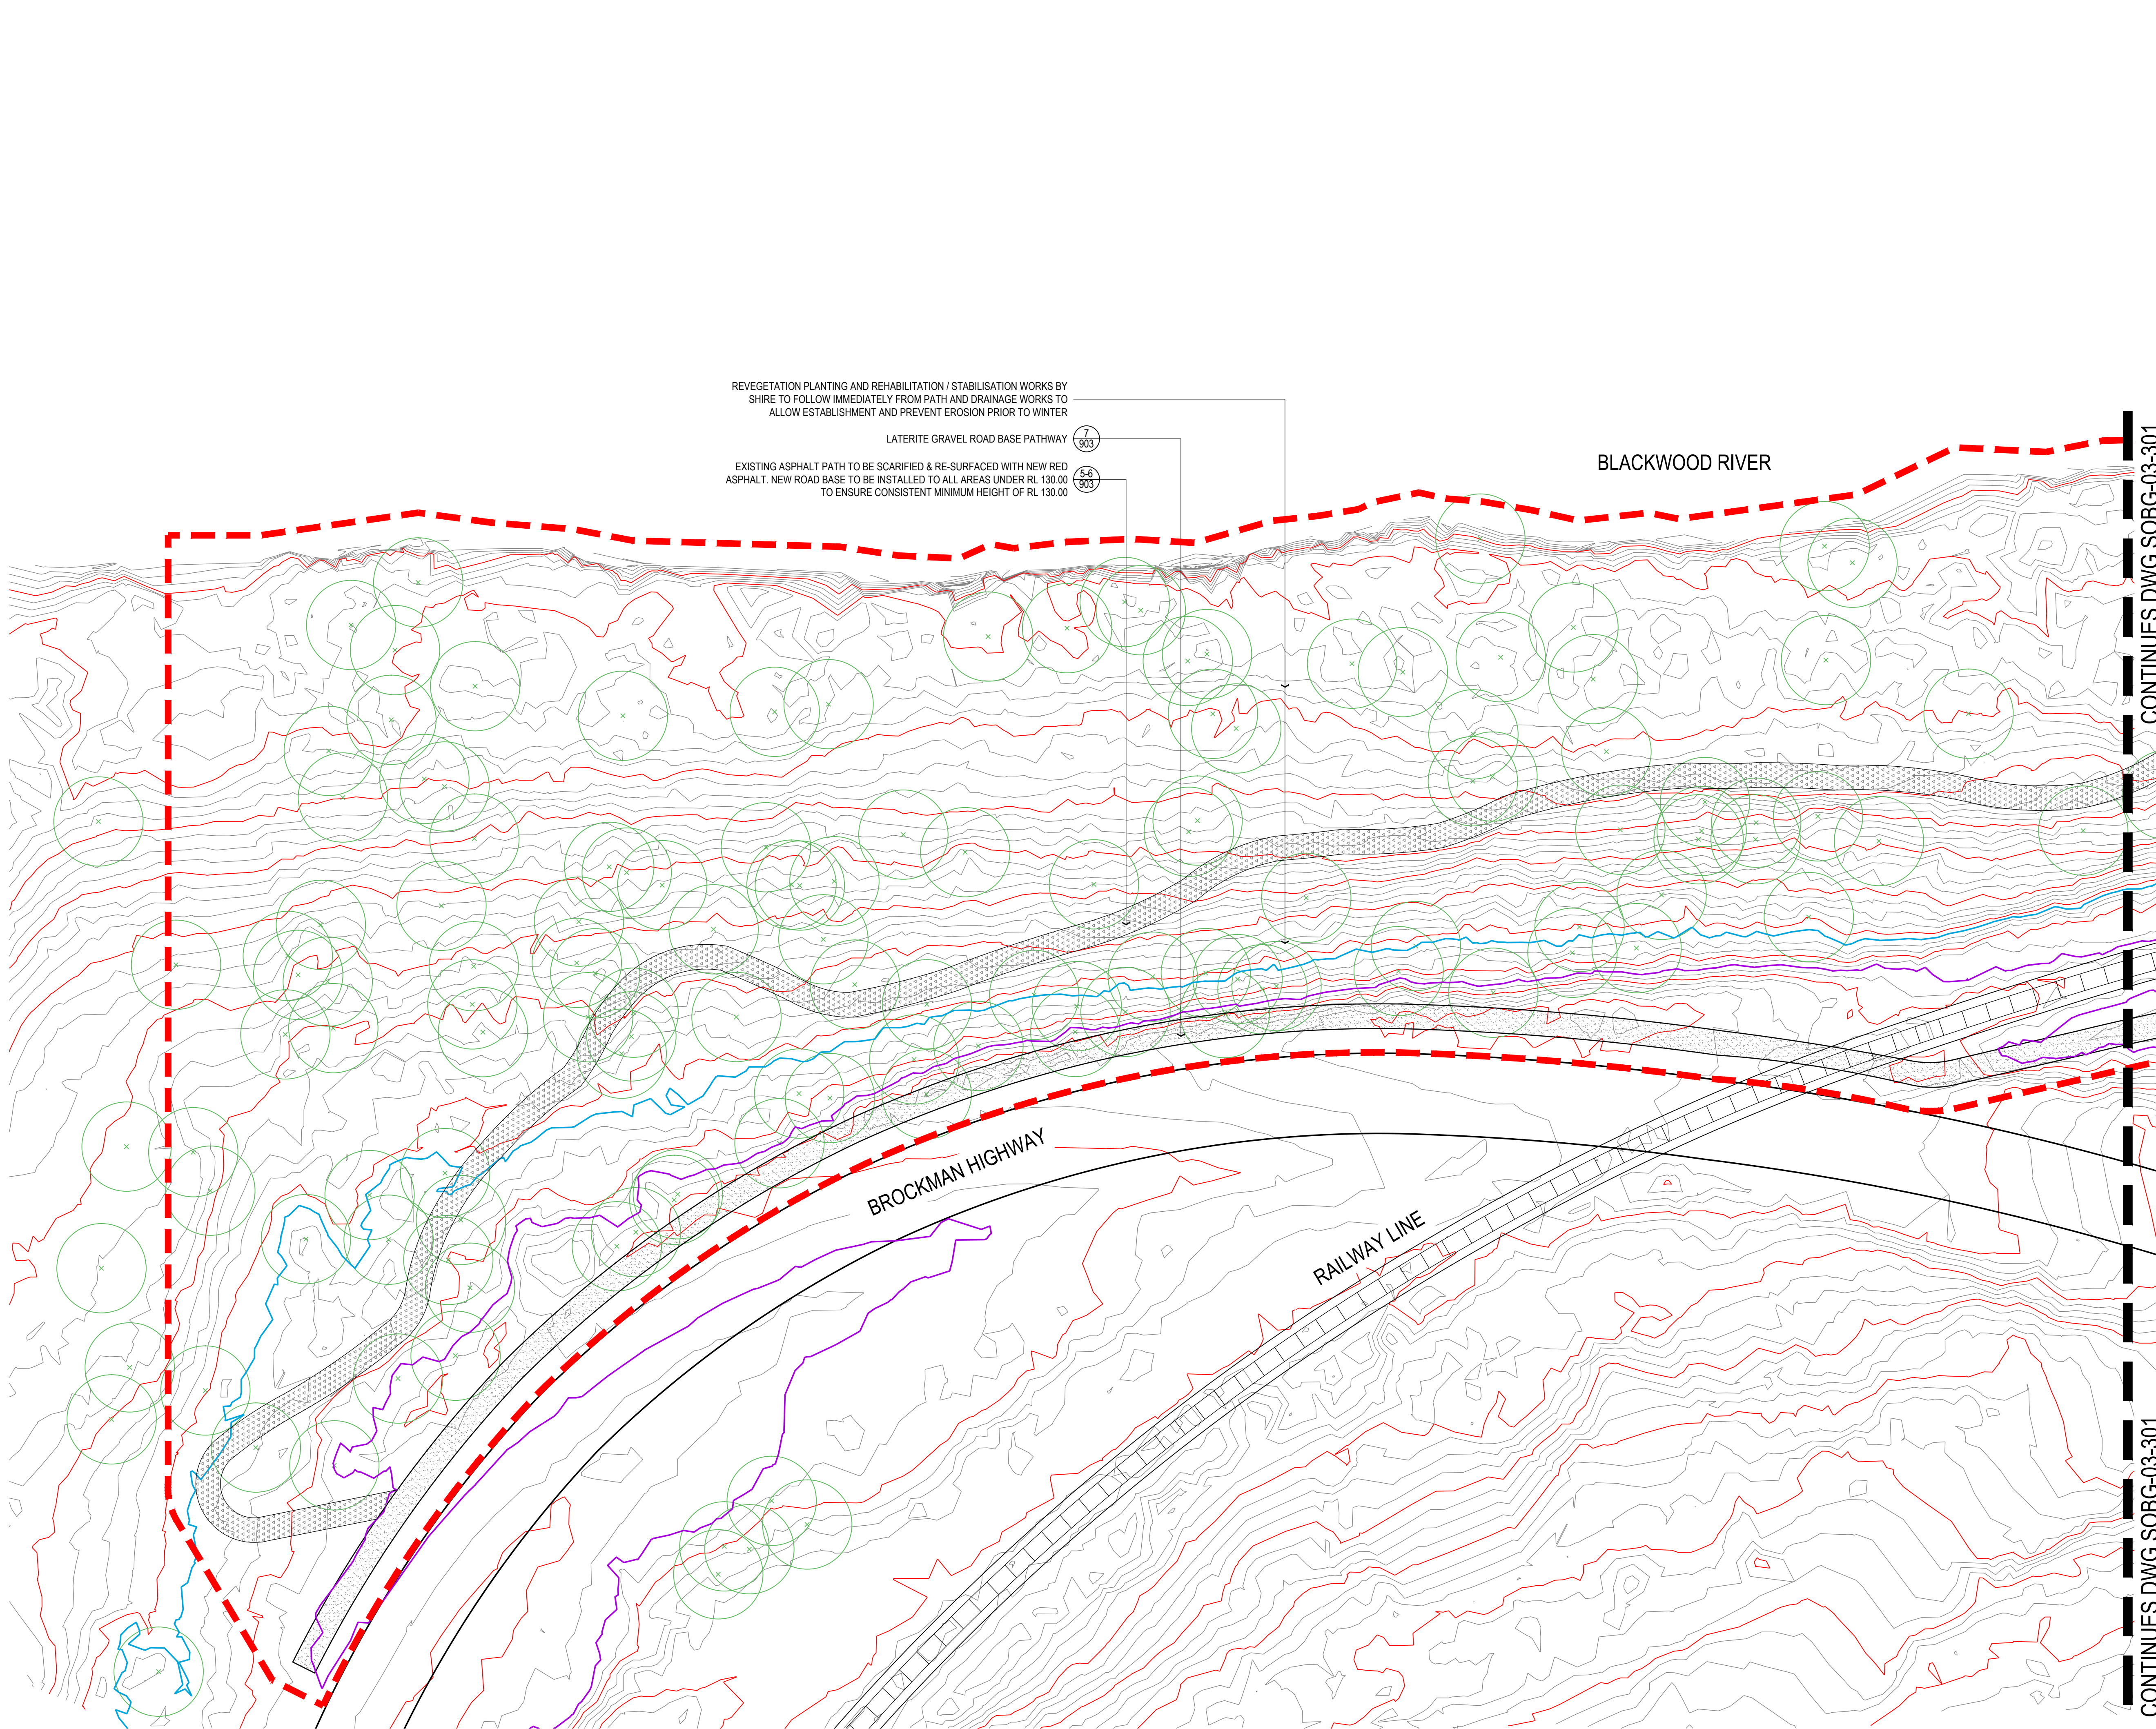

REVEGETATION PLANTING AND REHABILITATION / STABILISATION WORKS BY SHIRE TO FOLLOW IMMEDIATELY FROM PATH AND DRAINAGE WORKS TO ALLOW ESTABLISHMENT AND PREVENT EROSION PRIOR TO WINTER

LATERITE GRAVEL ROAD BASE PATHWAY

EXISTING ASPHALT PATH TO BE SCARIFIED & RE-SURFACED WITH NEW RED ASPHALT. NEW ROAD BASE TO BE INSTALLED TO ALL AREAS UNDER RL 130.00 TO ENSURE CONSISTENT MINIMUM HEIGHT OF RL 130.00

LEGEND

EXTENT OF WORKS

EXISTING CONTOURS AT 1m INTERVALS

EXISTING CONTOURS AT 0.25m INTERVALS

PROPOSED CONTOURS AT 0.25m INTERVALS

LATERITE GRAVEL ROAD BASE PATHWAY

MORTARED STONE PITCHING

TURF BY OTHERS

EXPOSED AGGREGATE CONCRETE

EXISTING RAILWAY LINE

RE-SURFACED RED ASPHALT PATH. CURRENTLY AT OR ABOVE RL130

LIFTED & RE-SURFACED RED ASPHALT PATH. CURRENTLY BELOW RL130

NEW RED ASPHALT PATH

EXISTING TREE TO BE RETAINED & PROTECTED

1:100 YEAR FLOOD LEVEL

1:25 YEAR FLOOD LEVEL

STANDARD NOTES

1. SET OUT & DIMENSIONS. THE CONTRACTOR SHALL SET OUT ALL PATHS, WALLS, ROAD SURFACES AND ELEMENTS EITHER ON OR OFFSITE PRIOR TO CONSTRUCTION AND SHALL OBTAIN THE SUPERINTENDENTS SET OUT APPROVAL PRIOR TO WORKS COMMENCING. WRITTEN DIMENSIONS SHALL TAKE PRECEDENCE OVER SCALE. CHECK ALL DRAWING SCALES IN CONJUNCTION WITH DRAWING SIZE.

2. SERVICES & SITE ASSETS. THE CONTRACTOR SHALL INVESTIGATE THE NATURE AND LOCATION OF ALL EXISTING SERVICES AND RETAINED SITE ASSETS AFFECTED BY THEIR WORKS. FAILURE TO TAKE DUE CARE SHALL NOT LIMIT THE CONTRACTORS LIABILITIES.

3. REFERENCE. THE CONTRACTOR SHALL REFER TO ALL CONTRACT DOCUMENTS, THE SPECIFICATION AND DRAWINGS PRIOR TO AND DURING THE WORKS.

4. DISCREPANCIES. NOTIFY SUPERINTENDENT OF ANY SUSPECTED DISCREPANCIES OR ERRORS PRIOR TO THE STARTING OF AFFECTED MATERIALS AND OR CONSTRUCTION OF AFFECTED WORKS.

5. RELEVANT STANDARDS. THE CONTRACTOR SHALL UNDERTAKE ALL PRICING AND WORKS IN ACCORDANCE WITH CURRENT INDUSTRY BEST PRACTICE AND ALL RELEVANT AUSTRALIAN STANDARDS.

6. SERVICE LOCATOR. THE CONTRACTOR SHALL UNDERTAKE A DIAL BEFORE YOU DIG PROCESS PRIOR TO COMMENCING WORKS ON SITE. THE CONTRACTOR SHALL ENGAGE A SERVICE LOCATOR TO MAP THE SPECIFIC LOCATIONS AND DEPTH OF ALL SERVICES AND ADVISE ALL RELEVANT STAFF AND SUBCONTRACTORS IN WRITING PRIOR TO COMMENCING WORKS ON SITE.

B

24.08.20

CM

ISSUE FOR COMMENT

A

29.08.19

CE

ISSUE FOR COMMENT

REV

DATE

BY

ISSUE OR AMENDMENT

THIS IS AN UNCONTROLLED DOCUMENT ISSUED FOR INFORMATION ONLY UNLESS SIGNED BELOW AT EACH RELEVANT STAGE.

INTERNAL DESIGN REVIEW

THIS DESIGN IS NOT AUTHORISED WITHOUT BEING INTERNALLY REVIEWED AND IS SIGNED HERE

EMERGE DIRECTOR

DATE

INTERNAL PRETENDER REVIEW

THIS DRAWING IS NOT AUTHORISED FOR TENDER WITHOUT BEING INTERNALLY REVIEWED AND IS SIGNED HERE

EMERGE DIRECTOR

DATE

AUTHORISED FOR CONSTRUCTION

THIS DRAWING IS NOT AUTHORISED FOR CONSTRUCTION UNLESS IT IS SIGNED REV 1 OR HIGHER AND IS SIGNED HERE

EMERGE DIRECTOR

DATE

emerge

ASSOCIATES

Integrated Science & Design

PERTH (08) 9380 4988 • MARGARET RIVER (08) 9758 8159

PROJECT

BLACKWOOD RIVER FORESHORE BRIDGETOWN, WA

STAGE OR PHASE

RECTORY TRAIL UPGRADE

DRAWING TITLE

EARTHWORKS & GRADING PLAN

CLIENT

SHIRE OF BRIDGETOWN-GREENBUSHES

THE CONCEPTS ON AND CONTENT OF THIS DRAWING REMAIN THE PROPERTY OF EMERGE. THIS DRAWING SHALL ONLY BE USED FOR THE PURPOSE FOR WHICH IT WAS COMMISSIONED. UNLESS OTHERWISE STATED IN WRITING, EMERGE ACCEPTS NO RESPONSIBILITY OR LIABILITY FOR ANY ACTION OR CONSEQUENCE FROM THE UNAUTHORIZED USE OR REUSE OF THIS DRAWING AND ITS CONTENTS OR ANY ALTERATIONS OR AMENDMENTS MADE BY OTHER PARTIES. THIS DRAWING AND ITS CONTENTS SHALL BE DEEMED CONFIDENTIAL UNLESS AGREED WITH EMERGE.

DESIGNED BY

MH

PRELIM DESIGN REVIEWED BY

CE

DRAWN BY

BM

PRELIM DWG REVIEWED BY

CE

DATE INITIALLY DRAWN

16.07.19

SCALE

1:250 @ A1

0 2 4 6 8 10 m

DRAWING NUMBER

SOBG-03-300


REV

B

SEE: BLACKWOOD RIVER FORESHORE BRIDGETOWN GREENBUSHES DRAWINGS & SCANNED: AUTOCAD2008/2009 RECTORY TRAIL WORKS/03-301

CONTINUES DWG SOBG-03-300

CONTINUES DWG SOBG-03-300

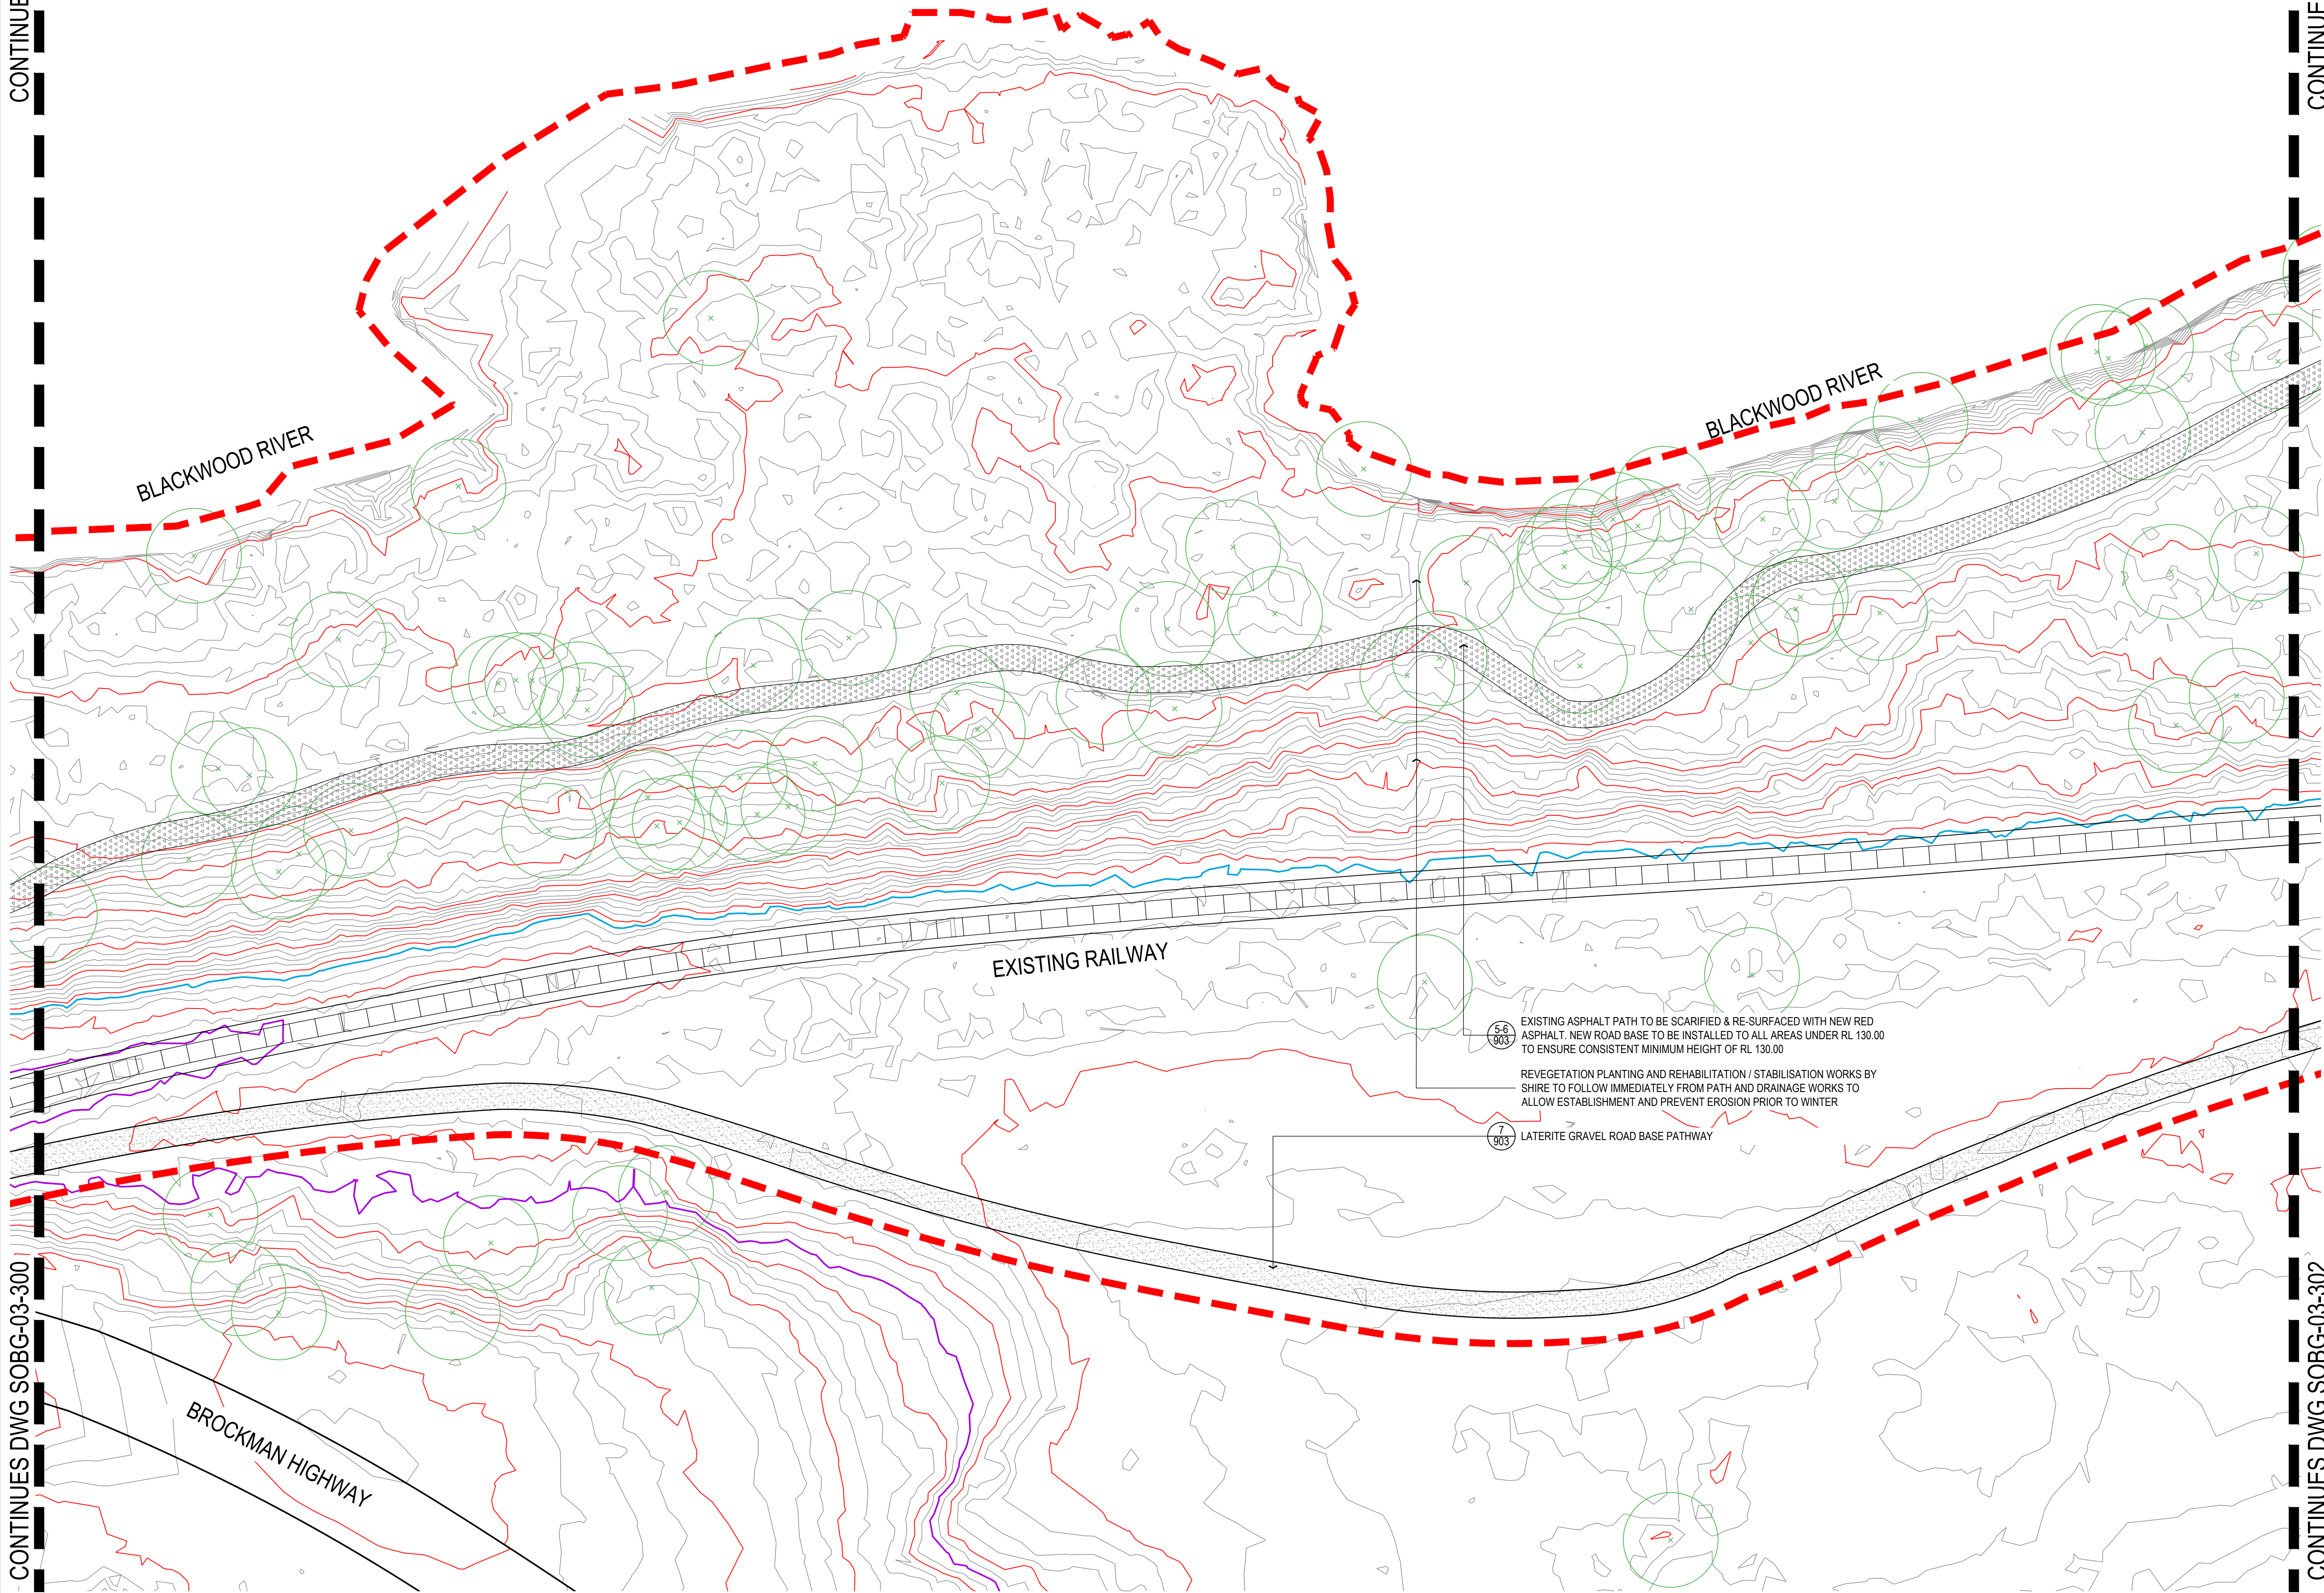

CONTINUES DWG SOBG-03-302

CONTINUES DWG SOBG-03-302

LEGEND

- EXTENT OF WORKS
- EXISTING CONTOURS AT 1m INTERVALS
- EXISTING CONTOURS AT 0.25m INTERVALS
- PROPOSED CONTOURS AT 0.25m INTERVALS
- LATERITE GRAVEL ROAD BASE PATHWAY
- MORTARED STONE PITCHING
- TURF BY OTHERS
- EXPOSED AGGREGATE CONCRETE
- EXISTING RAILWAY LINE
- RE-SURFACED RED ASPHALT PATH. CURRENTLY AT OR ABOVE RL130
- LIFTED & RE-SURFACED RED ASPHALT PATH. CURRENTLY BELOW RL130
- NEW RED ASPHALT PATH
- EXISTING TREE TO BE RETAINED & PROTECTED
- 1:100 YEAR FLOOD LEVEL
- 1:25 YEAR FLOOD LEVEL

STANDARD NOTES

- SET OUT & DIMENSIONS.** THE CONTRACTOR SHALL SET OUT ALL PATHS, WALLS, ROAD SURFACES AND ELEMENTS EITHER ON OR OFFSITE PRIOR TO CONSTRUCTION AND SHALL OBTAIN THE SUPERINTENDENT'S SET OUT APPROVAL PRIOR TO WORKS COMMENCING. WRITTEN DIMENSIONS SHALL TAKE PRECEDENCE OVER SCALE. CHECK ALL DRAWING SCALES IN CONJUNCTION WITH DRAWING SIZE.
- SERVICES & SITE ASSETS.** THE CONTRACTOR SHALL INVESTIGATE THE NATURE AND LOCATION OF ALL EXISTING SERVICES AND RETAINED SITE ASSETS AFFECTED BY THEIR WORKS. FAILURE TO TAKE DUE CARE SHALL NOT LIMIT THE CONTRACTOR'S LIABILITIES.
- REFERENCE.** THE CONTRACTOR SHALL REFER TO ALL CONTRACT DOCUMENTS, THE SPECIFICATION AND DRAWINGS PRIOR TO AND DURING CONSTRUCTION.
- DISCREPANCIES.** NOTIFY SUPERINTENDENT OF ANY SUSPECTED DISCREPANCIES OR ERRORS PRIOR TO THE STARTING OF AFFECTED MATERIALS AND OR CONSTRUCTION OF AFFECTED WORKS.
- RELEVANT STANDARDS.** THE CONTRACTOR SHALL UNDERTAKE ALL PRICING AND WORKS IN ACCORDANCE WITH CURRENT INDUSTRY BEST PRACTICE AND ALL RELEVANT AUSTRALIAN STANDARDS.
- SERVICE LOCATOR.** THE CONTRACTOR SHALL UNDERTAKE A DIAL BEFORE YOU DIG PROCESS PRIOR TO COMMENCING WORKS ON SITE. THE CONTRACTOR SHALL ENGAGE A SERVICE LOCATOR TO MAP THE SPECIFIC LOCATIONS AND DEPTH OF ALL SERVICES AND ADVISE ALL RELEVANT STAFF AND SUBCONTRACTORS IN WRITING PRIOR TO COMMENCING WORKS ON SITE.

REV	DATE	BY	ISSUE OR AMENDMENT
B	24.08.20	CM	ISSUE FOR COMMENT
A	29.08.19	CE	ISSUE FOR COMMENT

THIS IS AN UNCONTROLLED DOCUMENT ISSUED FOR INFORMATION ONLY UNLESS SIGNED BELOW AT EACH RELEVANT STAGE.

INTERNAL DESIGN REVIEW
THIS DESIGN IS NOT AUTHORISED WITHOUT BEING INTERNALLY REVIEWED AND IS SIGNED HERE: _____ EMERGE DIRECTOR _____ DATE: _____


INTERNAL PRETENDER REVIEW
THIS DRAWING IS NOT AUTHORISED FOR TENDER WITHOUT BEING INTERNALLY REVIEWED AND IS SIGNED HERE: _____ EMERGE DIRECTOR _____ DATE: _____

AUTHORISED FOR CONSTRUCTION
THIS DRAWING IS NOT AUTHORISED FOR CONSTRUCTION UNLESS IT IS SIGNED: REV 1 OR HIGHER AND IS SIGNED HERE: _____ EMERGE DIRECTOR _____ DATE: _____

emerge ASSOCIATES
Integrated Science & Design
PERTH (08) 9380 4988 • MARGARET RIVER (08) 9758 8159

PROJECT: BLACKWOOD RIVER FORESHORE BRIDGETOWN, WA
STAGE OR PHASE: RECTORY TRAIL UPGRADE
DRAWING TITLE: EARTHWORKS & GRADING PLAN
CLIENT: SHIRE OF BRIDGETOWN-GREENBUSHES

DESIGNED BY: MH PRELIM DESIGN REVIEWED BY: CE
DRAWN BY: BM PRELIM DWG REVIEWED BY: CE
DATE INITIALLY DRAWN: 16.07.19
SCALE: 1:250 @ A1
DRAWING NUMBER: SOBG-03-301
REV: B

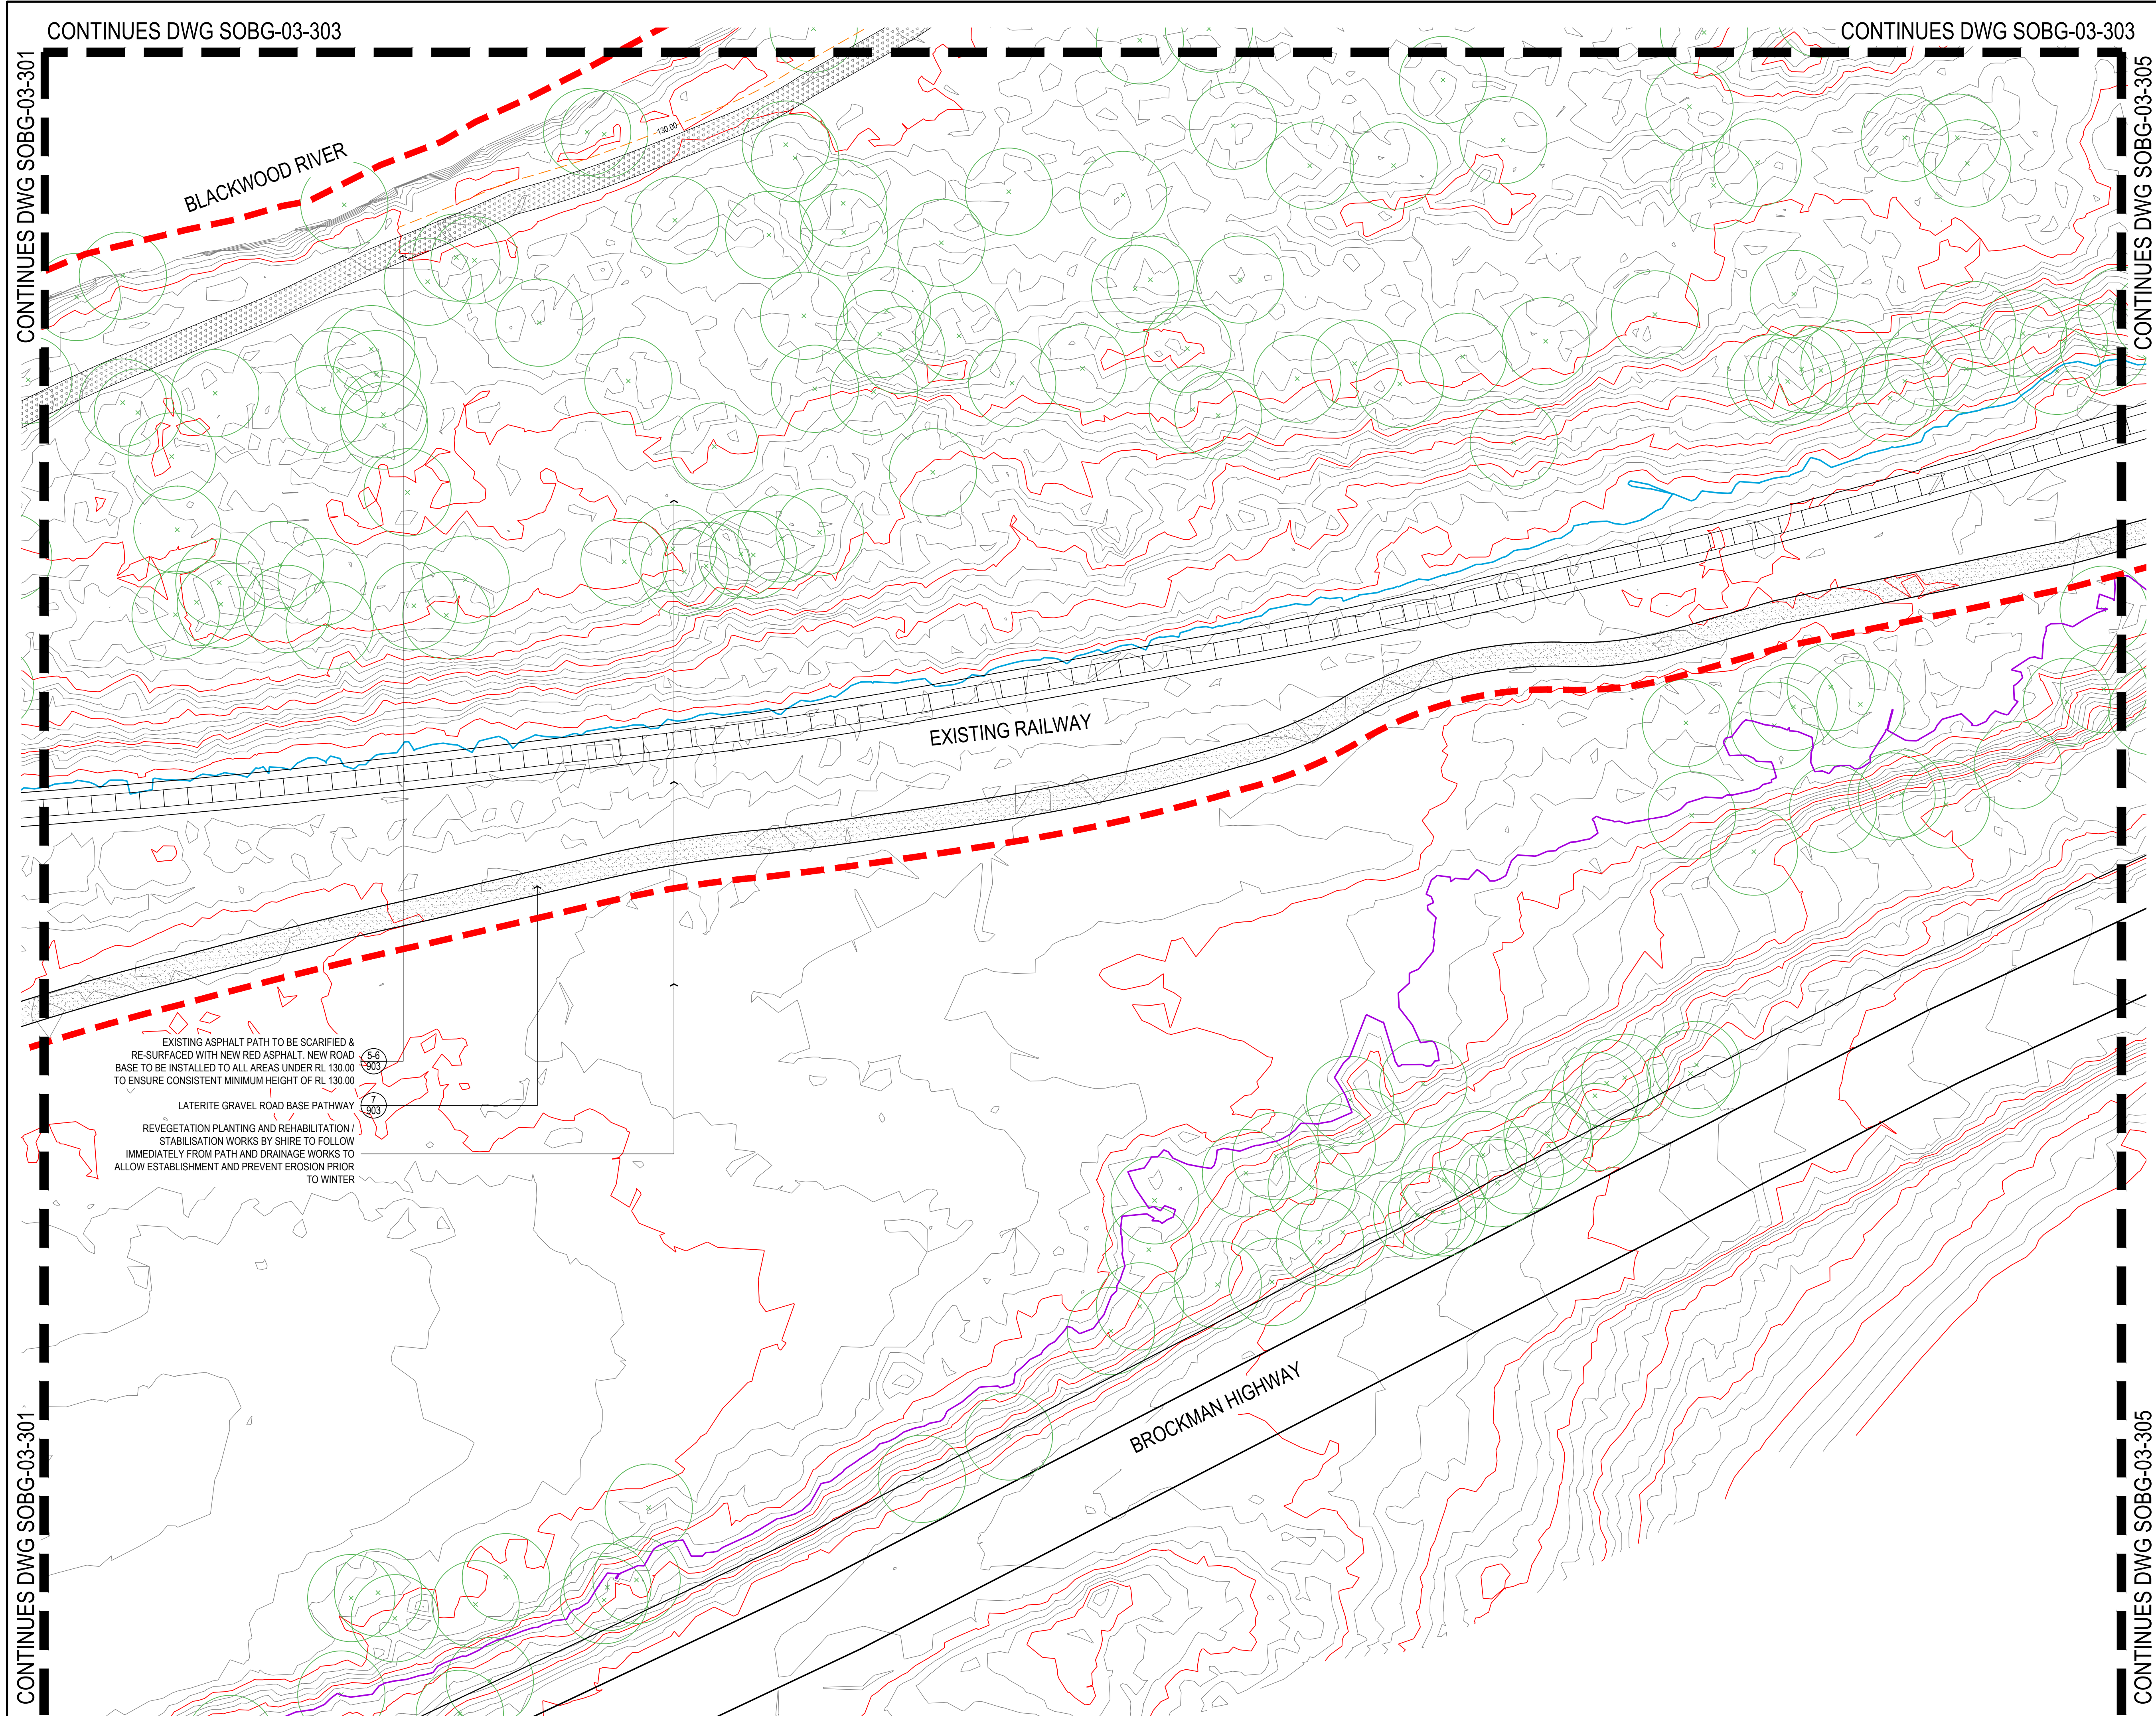

LEGEND

EXTENT OF WORKS

EXISTING CONTOURS AT 1m INTERVALS

EXISTING CONTOURS AT 0.25m INTERVALS

PROPOSED CONTOURS AT 0.25m INTERVALS

LATERITE GRAVEL ROAD BASE PATHWAY

MORTARED STONE PITCHING

TURF BY OTHERS

EXPOSED AGGREGATE CONCRETE

EXISTING RAILWAY LINE

RE-SURFACED RED ASPHALT PATH, CURRENTLY AT OR ABOVE RL130

LIFTED & RE-SURFACED RED ASPHALT PATH, CURRENTLY BELOW RL130

NEW RED ASPHALT PATH

EXISTING TREE TO BE RETAINED & PROTECTED

1:100 YEAR FLOOD LEVEL

1:25 YEAR FLOOD LEVEL

7
903

4
903

9
903

8
903

6
903

5
903

5
903

STANDARD NOTES

1. SET OUT & DIMENSIONS. THE CONTRACTOR SHALL SET OUT ALL PATHS, WALLS, ROAD SURFACES AND ELEMENTS EITHER ON OR OFF SITE PRIOR TO CONSTRUCTION AND SHALL OBTAIN THE SUPERINTENDENT'S SET OUT APPROVAL PRIOR TO WORKS COMMENCING. WRITTEN DIMENSIONS SHALL TAKE PRECEDENCE OVER SCALE. CHECK ALL DRAWING SCALES IN CONJUNCTION WITH DRAWING SIZE.

2. SERVICES & SITE ASSETS. THE CONTRACTOR SHALL INVESTIGATE THE NATURE AND LOCATION OF ALL EXISTING SERVICES AND RETAINED SITE ASSETS AS AFFECTED BY THEIR WORKS. FAILURE TO TAKE DUE CARE SHALL NOT LIMIT THE CONTRACTOR'S LIABILITIES.

3. REFERENCE. THE CONTRACTOR SHALL REFER TO ALL CONTRACT DOCUMENTS, THE SPECIFICATION AND DRAWINGS PRIOR TO AND DURING CONSTRUCTION.

4. DISCREPANCIES. NOTIFY SUPERINTENDENT OF ANY SUSPECTED DISCREPANCIES OR ERRORS PRIOR TO THE STARTING OF AFFECTED MATERIALS AND OR CONSTRUCTION OF AFFECTED WORKS.

5. RELEVANT STANDARDS. THE CONTRACTOR SHALL UNDERTAKE ALL PRICES AND WORKS IN ACCORDANCE WITH CURRENT INDUSTRY BEST PRACTICE AND ALL RELEVANT AUSTRALIAN STANDARDS.

6. SERVICE LOCATOR. THE CONTRACTOR SHALL UNDERTAKE A DIAL BEFORE YOU DIG PROCESS PRIOR TO COMMENCING WORKS ON SITE. THE CONTRACTOR SHALL ENGAGE A SERVICE LOCATOR TO MAP THE SPECIFIC LOCATIONS AND DEPTH OF ALL SERVICES AND ADVISE ALL RELEVANT STAFF AND SUBCONTRACTORS IN WRITING PRIOR TO COMMENCING WORKS ON SITE.

B

24.08.20

CM

ISSUE FOR COMMENT

A

29.08.19

CE

ISSUE FOR COMMENT

REV

DATE

BY

ISSUE OR AMENDMENT

THIS IS AN UNCONTROLLED DOCUMENT ISSUED FOR INFORMATION ONLY UNLESS SIGNED BELOW AT EACH RELEVANT STAGE.

INTERNAL DESIGN REVIEW
THIS DESIGN IS NOT AUTHORISED WITHOUT BEING INTERNALLY REVIEWED AND IS SIGNED HERE
EMERGE DIRECTOR
DATE

INTERNAL PRETENDER REVIEW
THIS DRAWING IS NOT AUTHORISED FOR TENDER WITHOUT BEING INTERNALLY REVIEWED AND IS SIGNED HERE
EMERGE DIRECTOR
DATE

AUTHORISED FOR CONSTRUCTION
THIS DRAWING IS NOT AUTHORISED FOR CONSTRUCTION UNLESS IT IS MARKED REV 1 OR HIGHER AND IS SIGNED HERE
EMERGE DIRECTOR
DATE

emerge

ASSOCIATES

Integrated Science & Design

PERTH (08) 9380 4988 • MARGARET RIVER (08) 9758 8159

PROJECT
BLACKWOOD RIVER FORESHORE
BRIDGETOWN, WA

STAGE OR PHASE
RECTORY TRAIL UPGRADE

DRAWING TITLE
EARTHWORKS & GRADING PLAN

CLIENT
SHIRE OF BRIDGETOWN-GREENBUSHES

DESIGNED BY
MH

PRELIM DESIGN REVIEWED BY
CE

DRAWN BY
BM

PRELIM DWG REVIEWED BY
CE

DATE INITIALLY DRAWN
16.07.19

SCALE
1:250 @ A1


DRAWING NUMBER
SOBG-03-302


REV
B

0 2 4 6 8 10 m

SEE: DWG: BLACKWOOD RIVER FORESHORE BRIDGETOWN GREENBUSHES & SCANNY AUTOCAD/2018/3883 RECTORY TRAIL UPGRADE SOBG-03-301

CONTINUES DWG SOBG-03-302

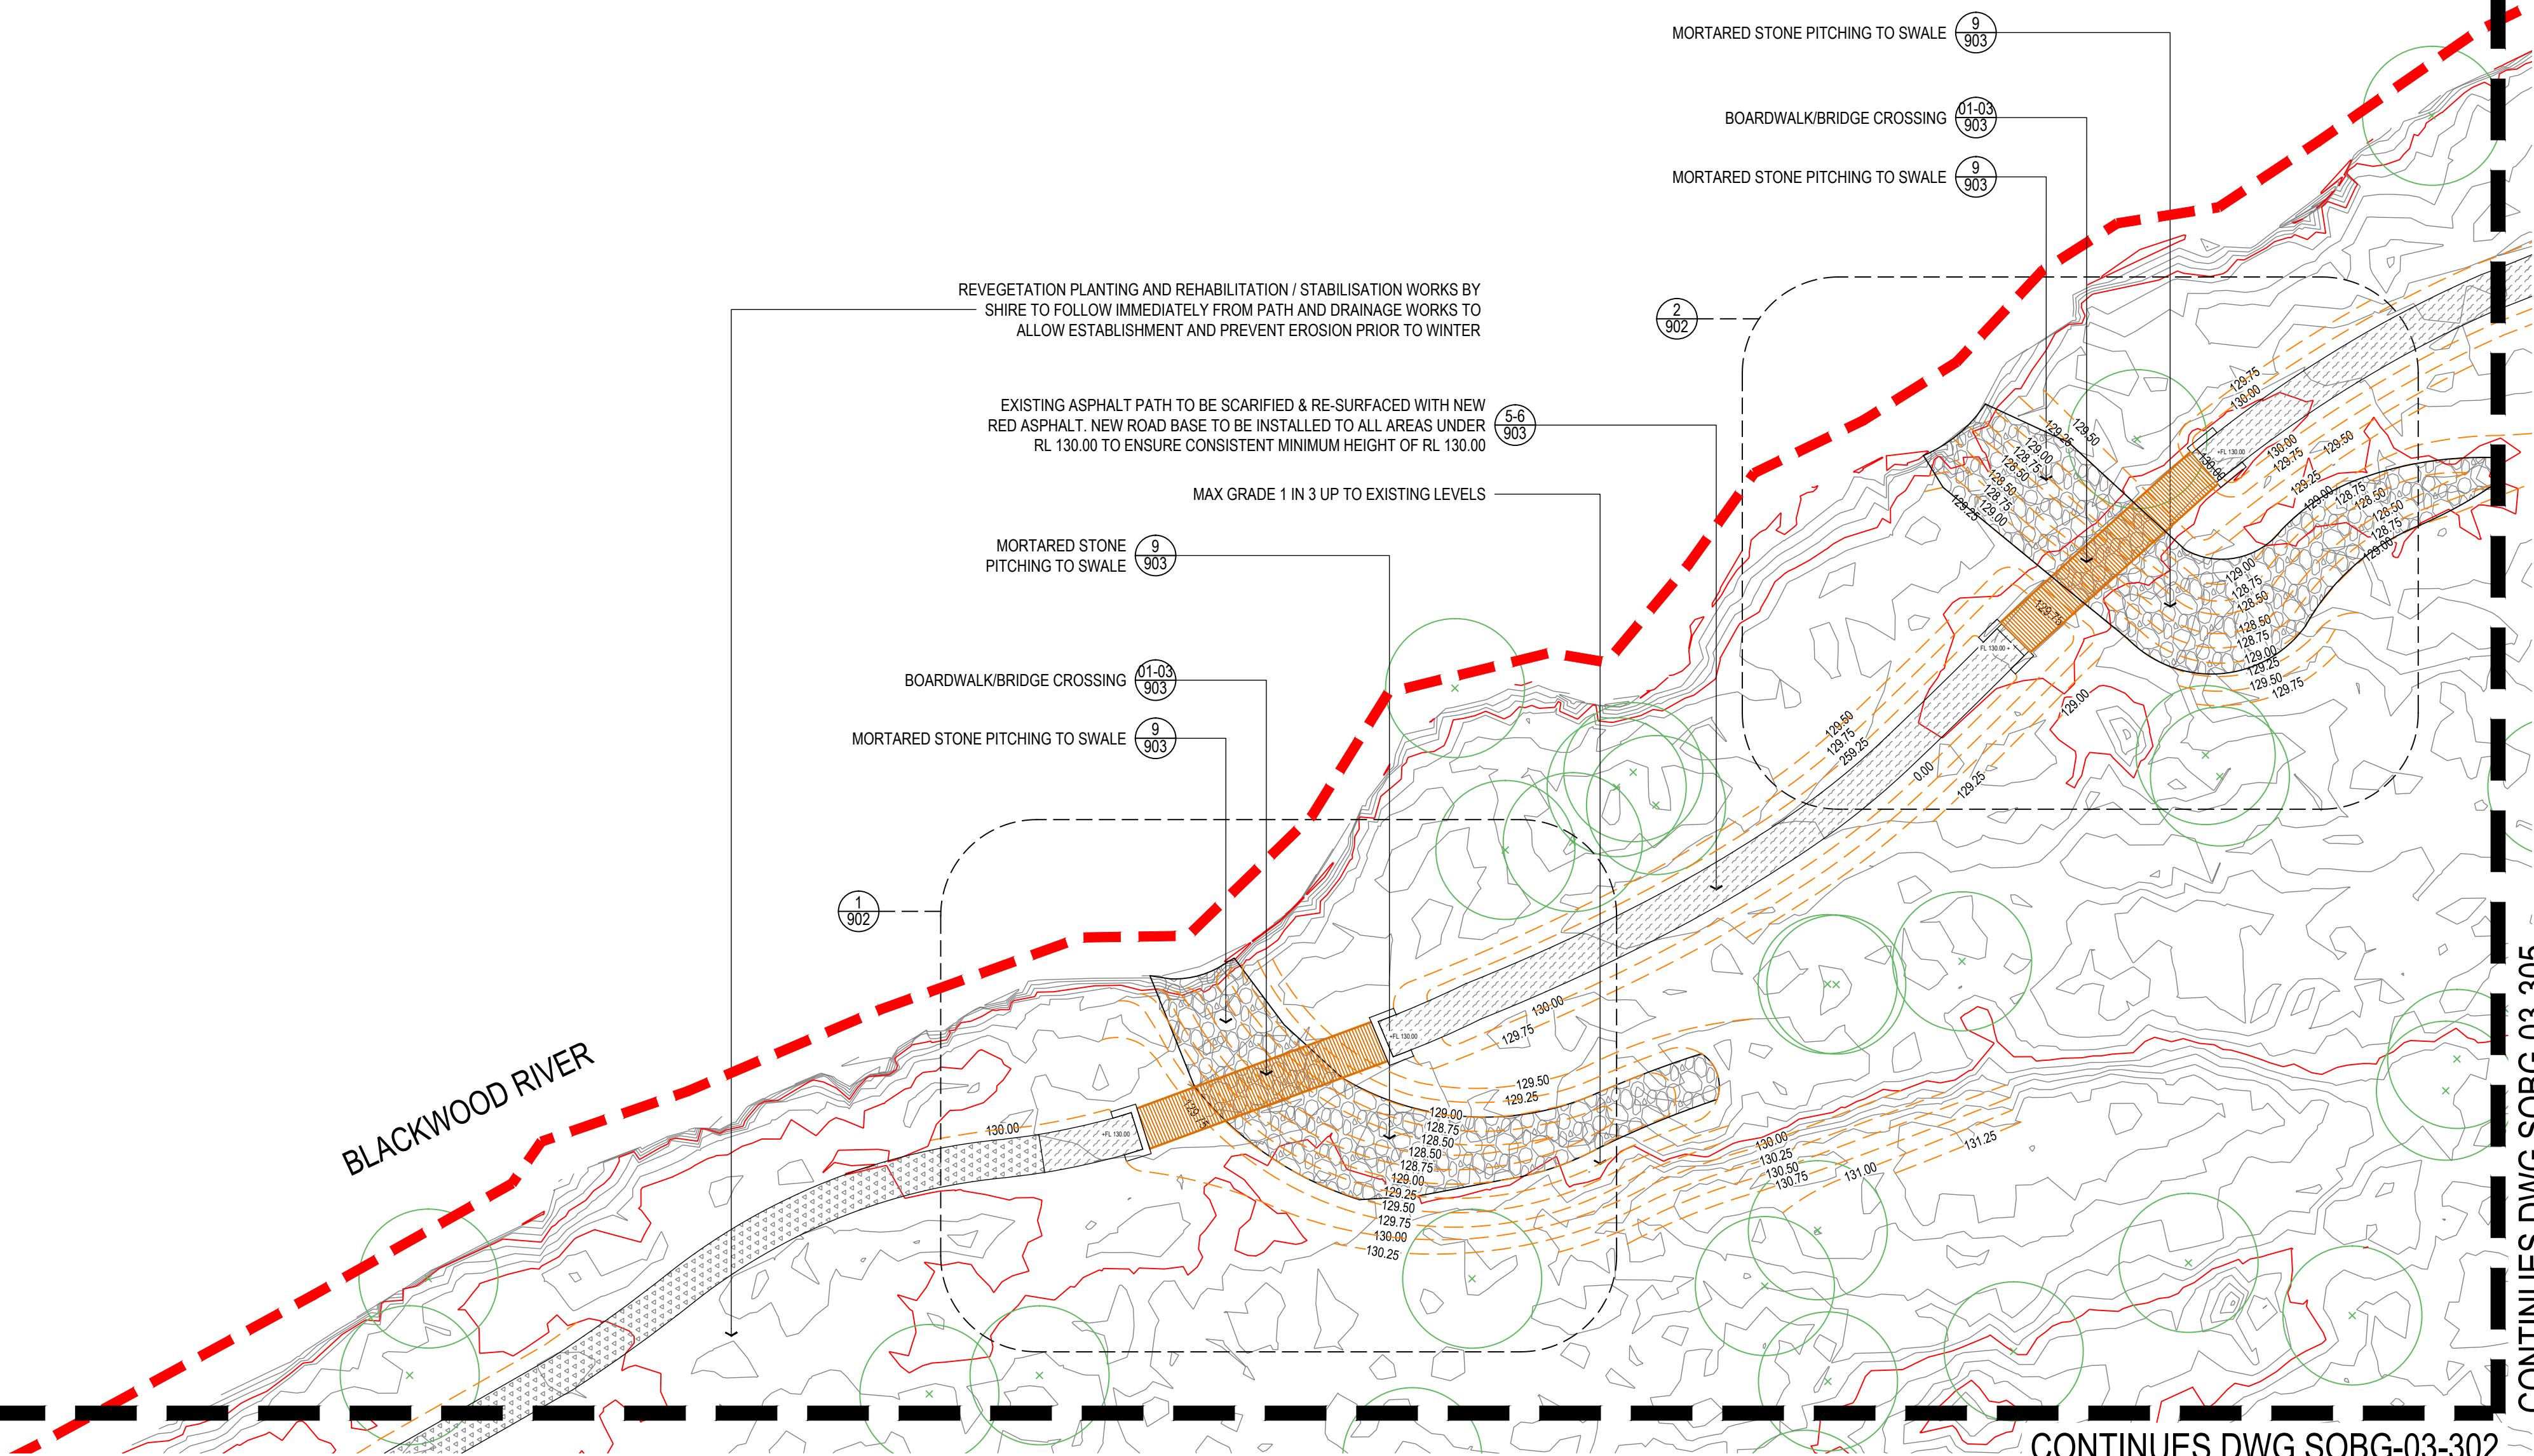

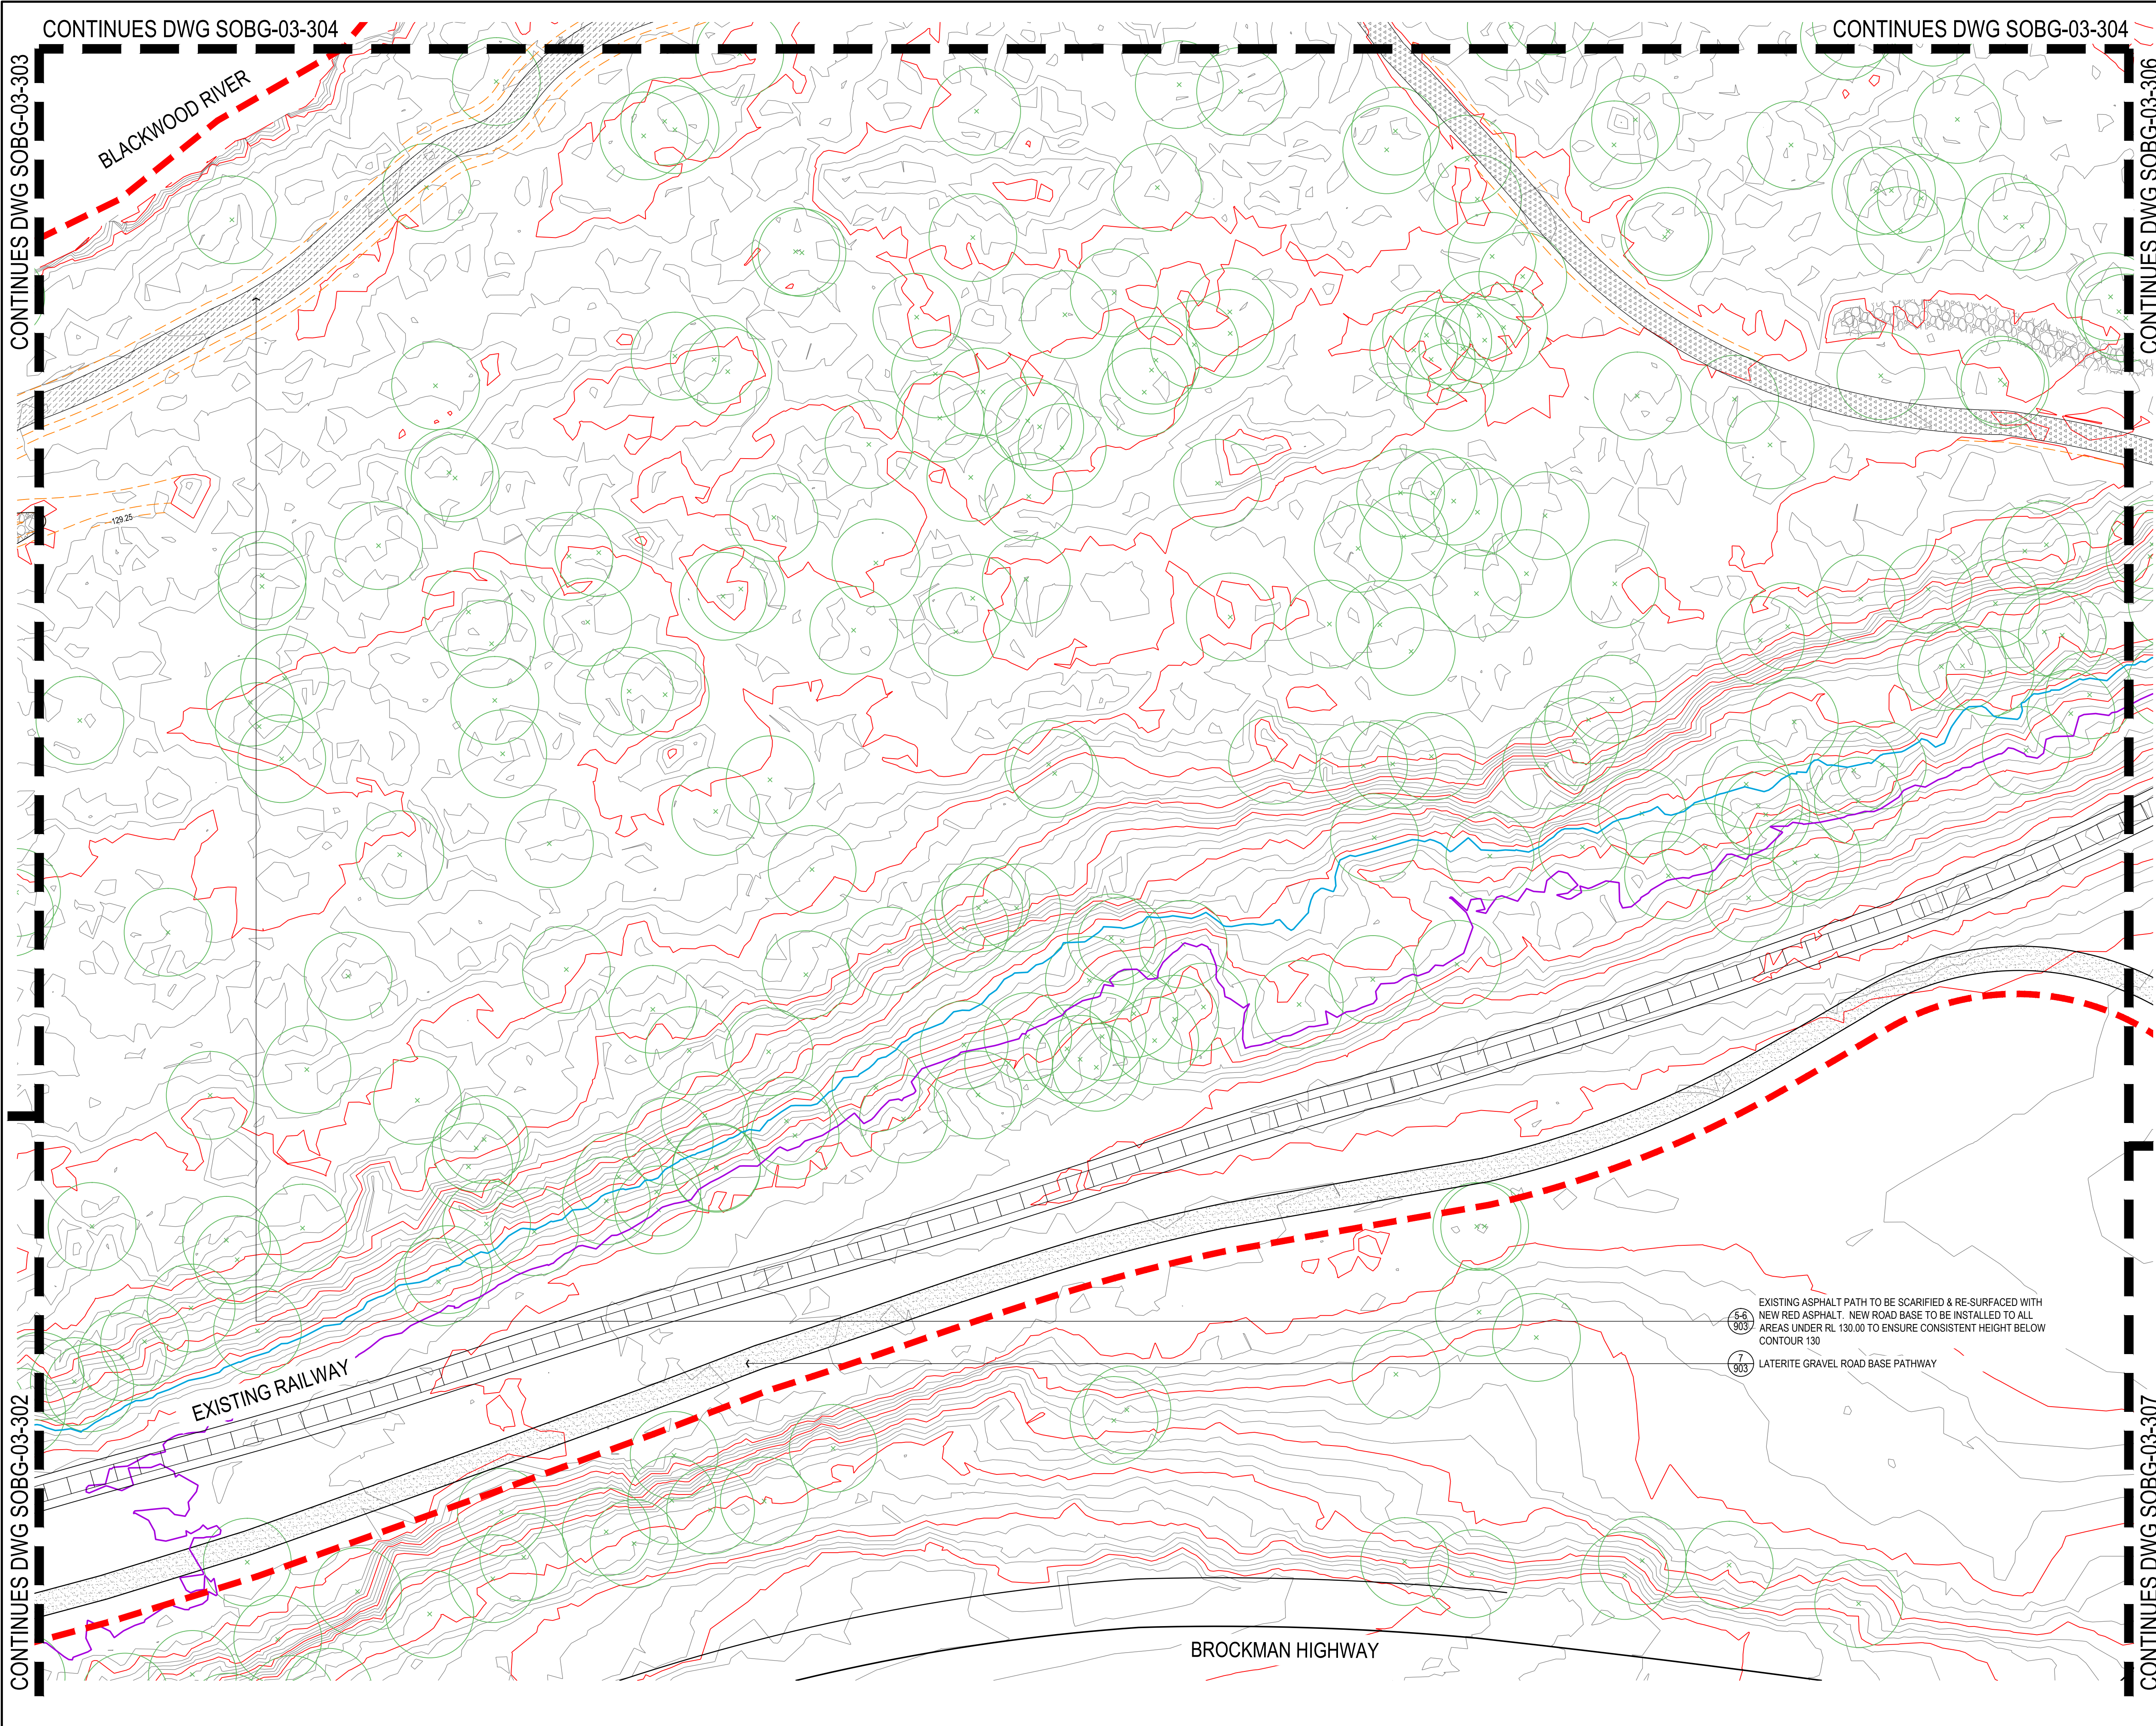

LEGEND

- EXTENT OF WORKS
- EXISTING CONTOURS AT 1m INTERVALS
- EXISTING CONTOURS AT 0.25m INTERVALS
- PROPOSED CONTOURS AT 0.25m INTERVALS
- LATERITE GRAVEL ROAD BASE PATHWAY
- MORTARED STONE PITCHING
- TURF BY OTHERS
- EXPOSED AGGREGATE CONCRETE
- EXISTING RAILWAY LINE
- RE-SURFACED RED ASPHALT PATH, CURRENTLY AT OR ABOVE RL130
- LIFTED & RE-SURFACED RED ASPHALT PATH, CURRENTLY BELOW RL130
- NEW RED ASPHALT PATH
- EXISTING TREE TO BE RETAINED & PROTECTED
- 1:100 YEAR FLOOD LEVEL
- 1:25 YEAR FLOOD LEVEL

STANDARD NOTES

- SET OUT & DIMENSIONS.** THE CONTRACTOR SHALL SET OUT ALL PATHS, WALLS, ROAD SURFACES AND ELEMENTS EITHER ON OR OFF SITE PRIOR TO CONSTRUCTION AND SHALL OBTAIN THE SUPERINTENDENTS SET OUT APPROVAL PRIOR TO WORKS COMMENCING. WRITTEN DIMENSIONS SHALL TAKE PRECEDENCE OVER SCALE. CHECK ALL DRAWING SCALES IN CONJUNCTION WITH DRAWING SIZE.
- SERVICES & SITE ASSETS.** THE CONTRACTOR SHALL INVESTIGATE THE NATURE AND LOCATION OF ALL EXISTING SERVICES AND RETAINED SITE ASSETS AFFECTED BY THEIR WORKS. FAILURE TO TAKE DUE CARE SHALL NOT LIMIT THE CONTRACTORS LIABILITIES.
- REFERENCE.** THE CONTRACTOR SHALL REFER TO ALL CONTRACT DOCUMENTS, THE SPECIFICATION AND DRAWINGS PRIOR TO AND DURING THE WORKS.
- DISCREPANCIES.** NOTIFY SUPERINTENDENT OF ANY SUSPECTED OR KNOWN DISCREPANCIES OR ERRORS PRIOR TO THE STARTING OF AFFECTED MATERIALS AND OR CONSTRUCTION OF AFFECTED WORKS.
- RELEVANT STANDARDS.** THE CONTRACTOR SHALL UNDERTAKE ALL PRIORS AND WORKS IN ACCORDANCE WITH CURRENT INDUSTRY BEST PRACTICE AND ALL RELEVANT AUSTRALIAN STANDARDS.
- SERVICE LOCATOR.** THE CONTRACTOR SHALL UNDERTAKE A DIAL BEFORE YOU DIG PROCESS PRIOR TO COMMENCING WORKS ON SITE. THE CONTRACTOR SHALL ENGAGE A SERVICE LOCATOR TO MAP THE SPECIFIC LOCATION AND DEPTH OF ALL SERVICES AND ADVISE ALL RELEVANT STAFF AND SUBCONTRACTORS IN WRITING PRIOR TO COMMENCING WORKS ON SITE.

REV	DATE	BY	ISSUE OR AMENDMENT
B	24.08.20	CM	ISSUE FOR COMMENT
A	29.08.19	CE	ISSUE FOR COMMENT

INTERNAL DESIGN REVIEW
THIS DESIGN IS NOT AUTHORISED WITHOUT BEING INTERNALLY REVIEWED AND IS SIGNED HERE

INTERNAL PRETENDER REVIEW
THIS DRAWING IS NOT AUTHORISED FOR TENDER WITHOUT BEING INTERNALLY REVIEWED AND IS SIGNED HERE

AUTHORISED FOR CONSTRUCTION
THIS DRAWING IS NOT AUTHORISED FOR CONSTRUCTION UNLESS IT IS SIGNED REV 1 OR HIGHER AND IS SIGNED HERE

emerge ASSOCIATES
Integrated Science & Design
PERTH (08) 9380 4988 • MARGARET RIVER (08) 9758 8159

PROJECT
BLACKWOOD RIVER FORESHORE
BRIDGETOWN, WA
STAGE OR PHASE
RECTORY TRAIL UPGRADE

DRAWING TITLE
EARTHWORKS & GRADING PLAN


CLIENT
SHIRE OF BRIDGETOWN-GREENBUSHES

DESIGNED BY MH PRELIM DESIGN REVIEWED BY CE
DRAWN BY BM PRELIM DWG REVIEWED BY CE
DATE INITIALLY DRAWN 16.07.19

SCALE 1:250 @ A1

DRAWING NUMBER
SOBG-03-305

REV B

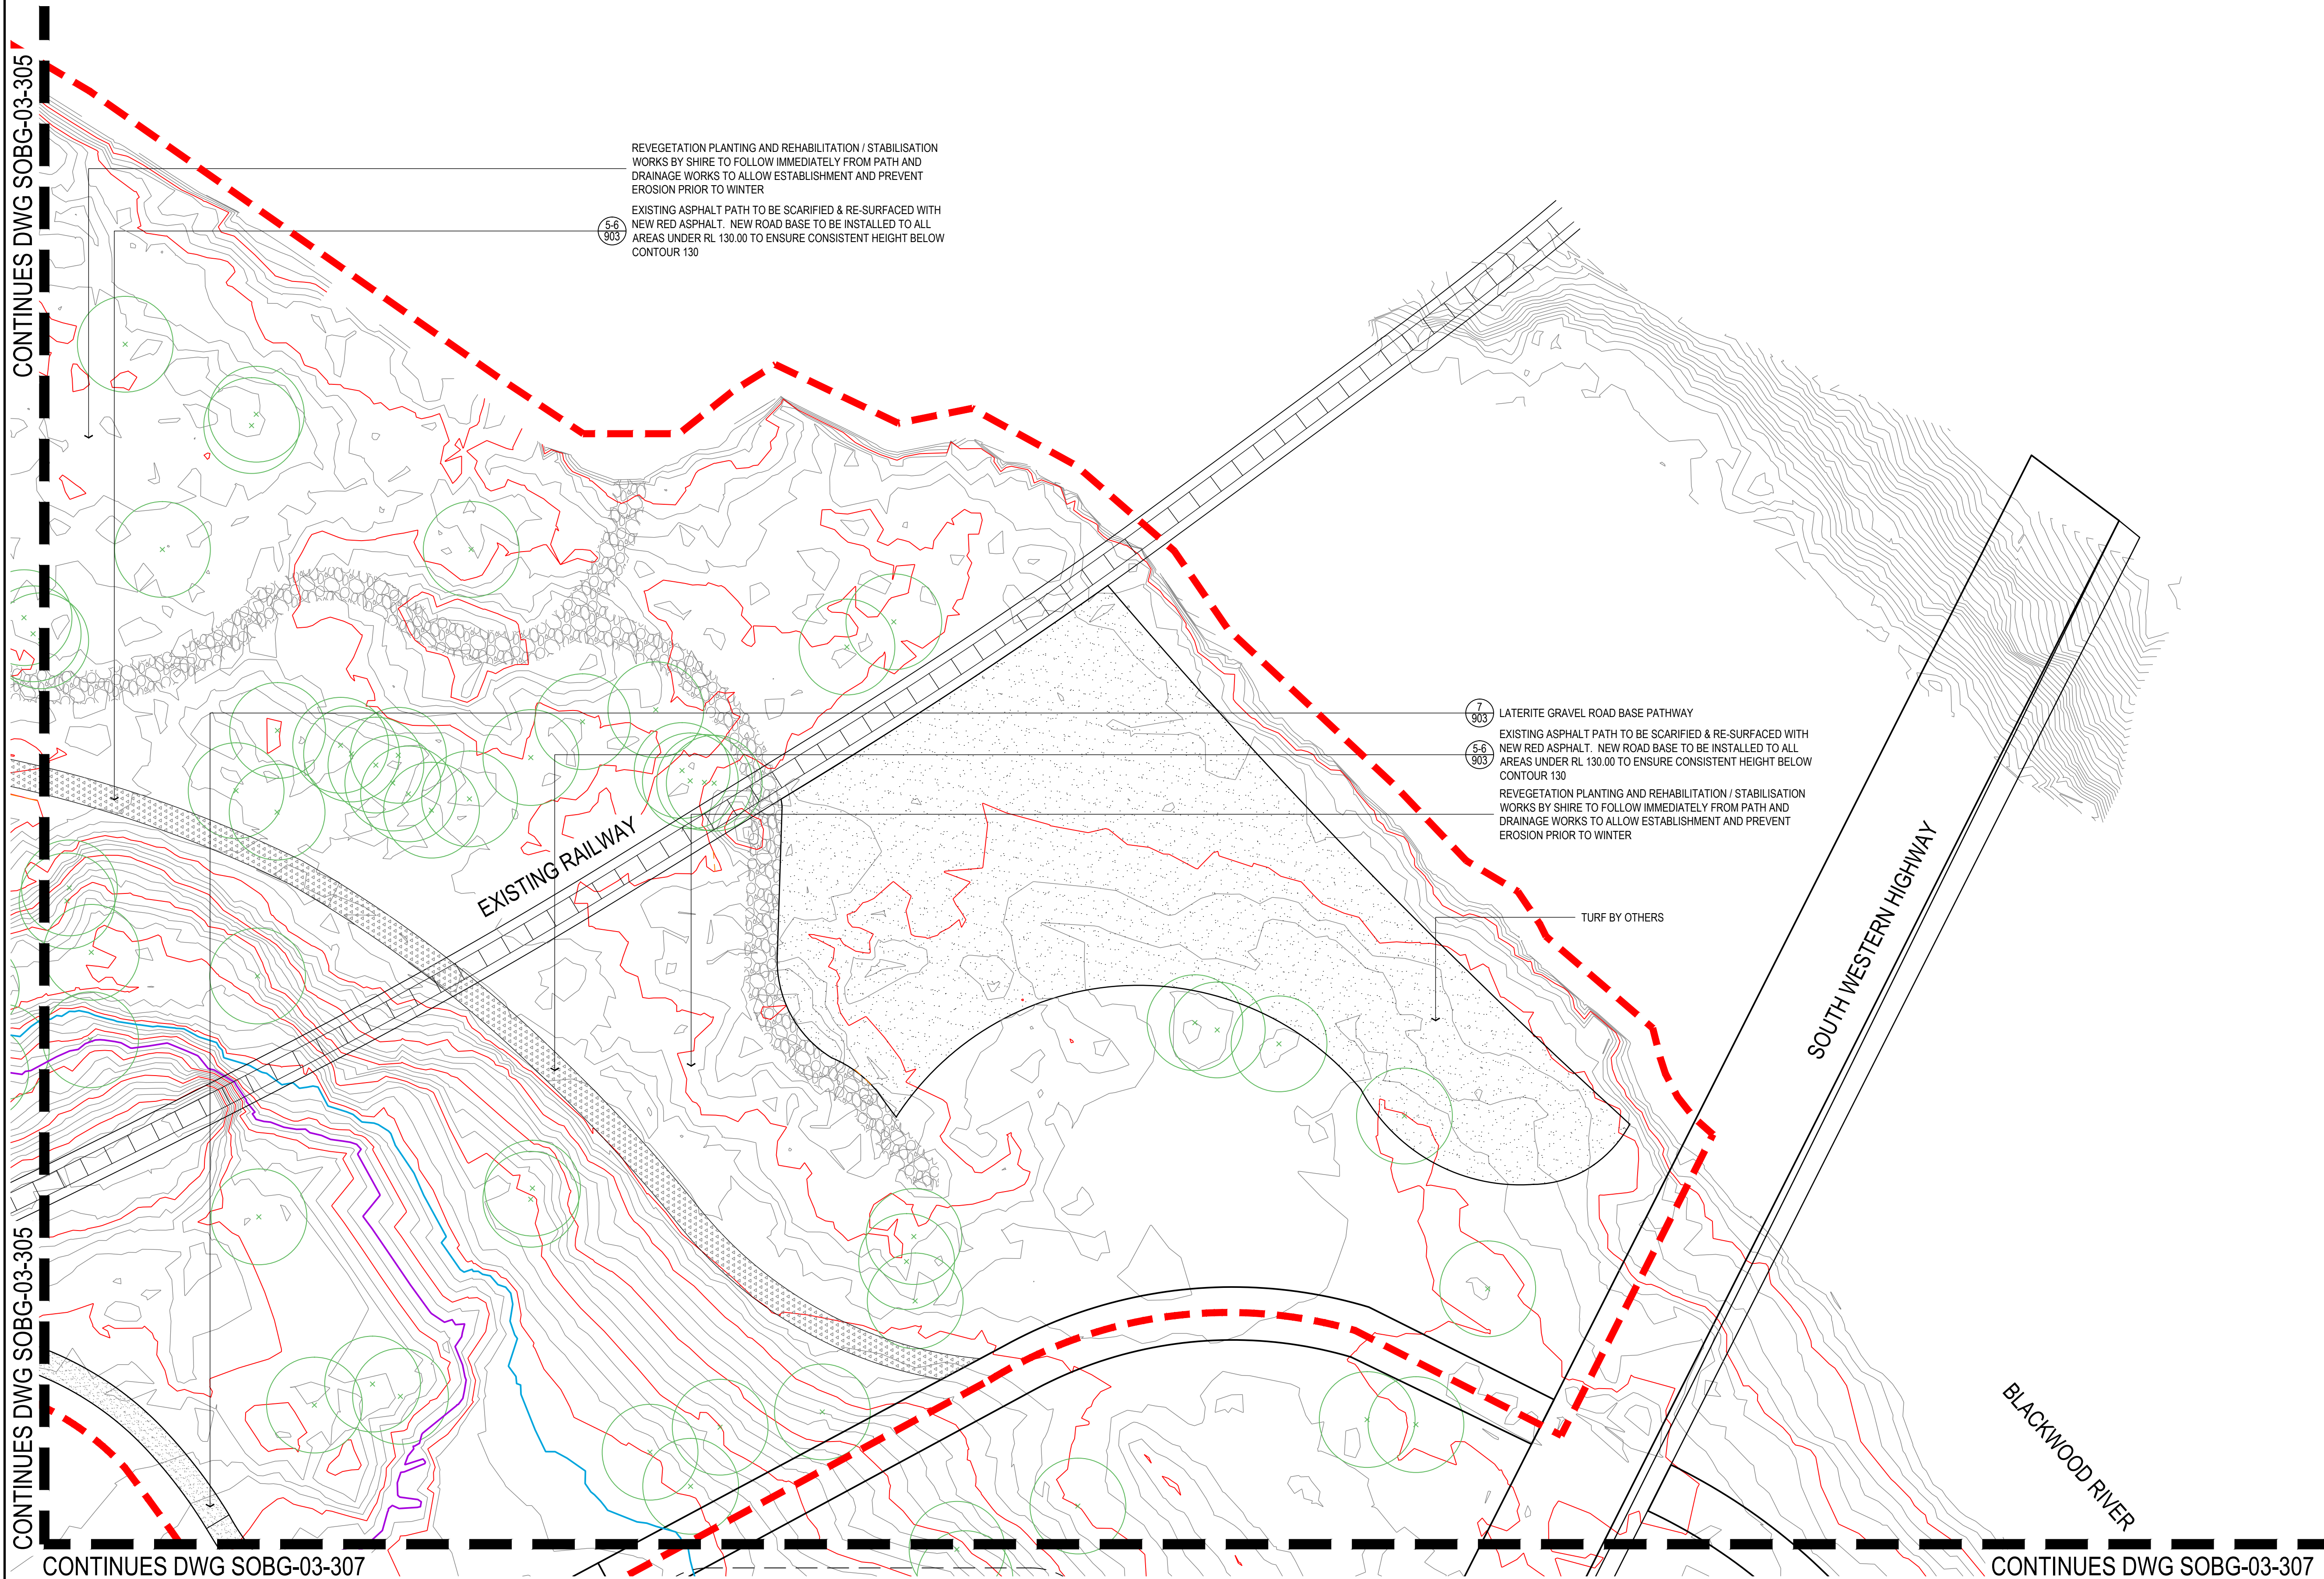

LEGEND

- EXTENT OF WORKS
- EXISTING CONTOURS AT 1m INTERVALS
- EXISTING CONTOURS AT 0.25m INTERVALS
- PROPOSED CONTOURS AT 0.25m INTERVALS
- LATERITE GRAVEL ROAD BASE PATHWAY
- MORTARED STONE PITCHING
- TURF BY OTHERS
- EXPOSED AGGREGATE CONCRETE
- EXISTING RAILWAY LINE
- RE-SURFACED RED ASPHALT PATH. CURRENTLY AT OR ABOVE RL130
- LIFTED & RE-SURFACED RED ASPHALT PATH. CURRENTLY BELOW RL130
- NEW RED ASPHALT PATH
- EXISTING TREE TO BE RETAINED & PROTECTED
- 1:100 YEAR FLOOD LEVEL
- 1:25 YEAR FLOOD LEVEL

STANDARD NOTES

1. **SET OUT & DIMENSIONS.** THE CONTRACTOR SHALL SET OUT ALL PATHS, WALLS, GRADED SURFACES AND ELEMENTS EITHER ON OR OFFSITE PRIOR TO CONSTRUCTION AND SHALL OBTAIN THE SUPERINTENDENTS SET OUT APPROVAL PRIOR TO WORKS COMMENCING. WRITTEN DIMENSIONS SHALL TAKE PRECEDENCE OVER SCALE. CHECK ALL DRAWING SCALES IN CONJUNCTION WITH DRAWING SIZE.

2. **SERVICES & SITE ASSETS.** THE CONTRACTOR SHALL INVESTIGATE THE NATURE AND LOCATION OF ALL EXISTING SERVICES AND RETAINED SITE ASSETS AFFECTED BY THEIR WORKS. FAILURE TO TAKE DUE CARE SHALL NOT LIMIT THE CONTRACTORS LIABILITIES.

3. **REFERENCE.** THE CONTRACTOR SHALL REFER TO ALL CONTRACT DOCUMENTS, THE SPECIFICATION AND DRAWINGS PRIOR TO AND DURING THE WORKS.

4. **DISCREPANCIES.** NOTIFY SUPERINTENDENT OF ANY SUSPECTED OR KNOWN DISCREPANCIES OR ERRORS PRIOR TO THE ORDERING OF AFFECTED MATERIALS AND OR CONSTRUCTION OF AFFECTED WORKS.

5. **RELEVANT STANDARDS.** THE CONTRACTOR SHALL UNDERTAKE ALL PRICING AND WORKS IN ACCORDANCE WITH CURRENT INDUSTRY BEST PRACTICE AND ALL RELEVANT AUSTRALIAN STANDARDS.

6. **SERVICE LOCATOR.** THE CONTRACTOR SHALL UNDERTAKE A DIAL BEFORE YOU DIG PROCESS PRIOR TO COMMENCING WORKS ON SITE. THE CONTRACTOR SHALL ENGAGE A SERVICE LOCATOR TO MAP THE SPECIFIC LOCATIONS AND DEPTH OF ALL SERVICES AND ADVISE ALL RELEVANT STAFF AND SUBCONTRACTORS IN WRITING PRIOR TO COMMENCING WORKS ON SITE.

THIS IS AN UNCONTROLLED DOCUMENT ISSUED FOR INFORMATION ONLY
UNLESS SIGNED BELOW AT EACH RELEVANT STAGE.

INTERNAL DESIGN REVIEW
THIS DESIGN IS NOT AUTHORISED
WITHOUT BEING INTERNALLY
REVIEWED AND IS SIGNED HERE

INTERNAL PRETENDER REVIEW
THIS DRAWING IS NOT AUTHORISED FOR
TENDER WITHOUT BEING INTERNALLY
REVIEWED AND IS SIGNED HERE

AUTHORISED FOR CONSTRUCTION
THIS DRAWING IS NOT AUTHORISED FOR
CONSTRUCTION UNLESS IT IS SIGNED
REV 1 OR HIGHER AND IS SIGNED HERE

EMERGE DIRECTOR DATE

emerge ASSOCIATES
Integrated Science & Design
PERTH (08) 9380 4988 • MARGARET RIVER (08) 9758 8159

PROJECT
BLACKWOOD RIVER FORESHORE
BRIDGETOWN, WA
RECTORY TRAIL UPGRADE


DRAWING TITLE
EARTHWORKS & GRADING PLAN

CLIENT
SHIRE OF BRIDGETOWN-GREENBUSHES

DESIGNED BY MH PRELIM DESIGN REVIEWED BY CE
DRAWN BY BM PRELIM DWG REVIEWED BY CE
DATE INITIALLY DRAWN 16.07.19
SCALE 1:250 @ A1
DRAWING NUMBER SOBG-03-306
REV B

CONTINUES DWG SOBG-03-306

CONTINUES DWG SOBG-03-306

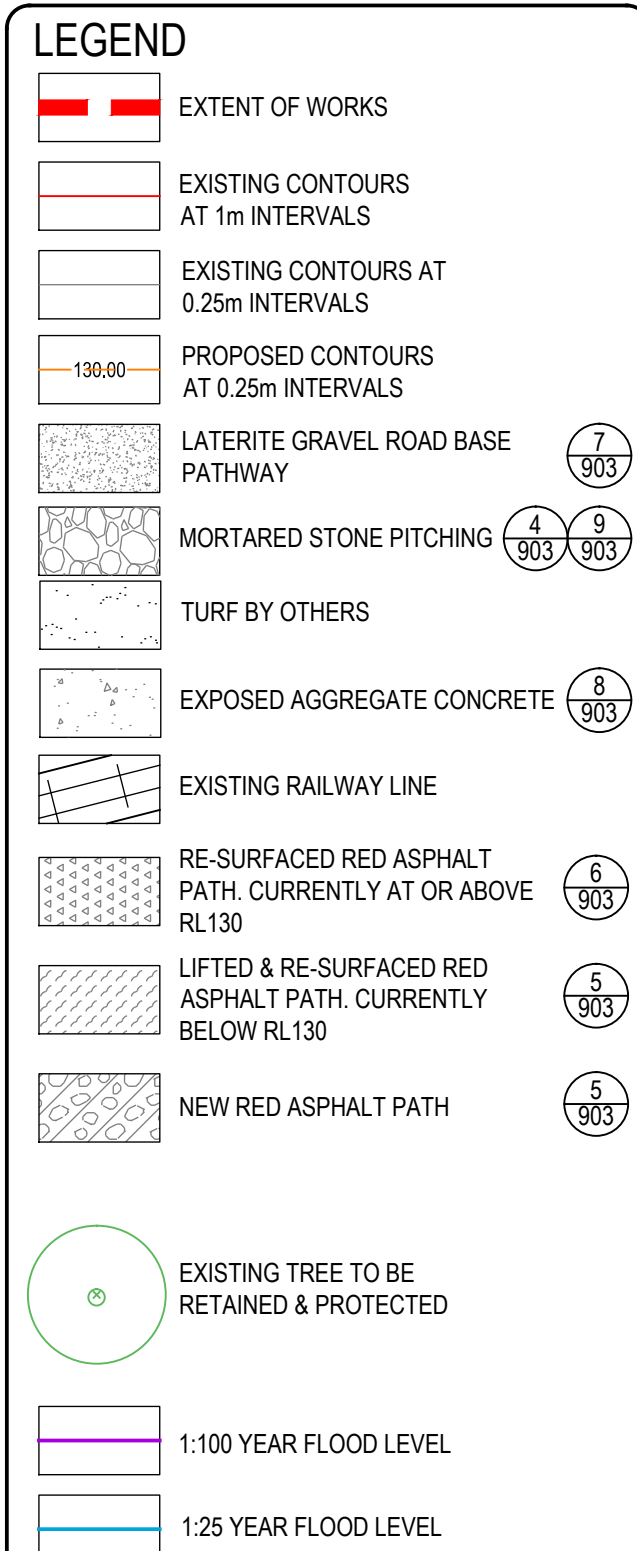

STANDARD NOTES

1. SETS OUT & DIMENSIONS. THE CONTRACTOR SHALL SET OUT ALL PATHS, WALLS, HARD SURFACES AND ELEMENTS EITHER ON OR OFFSITE IN ACCORDANCE WITH THE RELEVANT AUSTRALIAN STANDARDS. THE SET OUT APPROVAL PRIOR TO WORKS COMMENCING. CHECK DRAWING SCALES SHALL TAKE PRECEDENCE OVER SCALE. CHECK ALL DRAWING SCALES FOR CONFORMANCE WITH DRAWING SCALES.

2. SERVICES & SITE ASSETS. THE CONTRACTOR SHALL INVESTIGATE THE NATURE AND LOCATION OF ALL EXISTING SERVICES AND RETAINED SITE ASSETS PRIOR TO COMMENCING WORKS. THE CONTRACTOR SHALL TAKE CARE NOT TO LIMIT THE CONTRACTORS LIABILITIES.

3. REFERENCE. THE CONTRACTOR SHALL REFER TO ALL CONTRACT DOCUMENTS, THE SPECIFICATION AND DRAWINGS PRIOR TO AND DURING THE WORKS.

4. DISCREPANCIES. NOTIFY SUPERINTENDENT OF ANY SUSPECTED OR KNOWN DISCREPANCIES OR ERRORS PRIOR TO THE ORDERING OF MATERIALS OR COMMENCING WORKS. THE ORDER OF WORKS SHALL TAKE PRECEDENCE OVER THE DRAWINGS.

5. RELEVANT STANDARDS. THE CONTRACTOR SHALL UNDERTAKE ALL PRICING AND WORKS IN ACCORDANCE WITH CURRENT INDUSTRY BEST PRACTICE AND ALL RELEVANT AUSTRALIAN STANDARDS.

6. SERVICE LOCATOR. THE CONTRACTOR SHALL UNDER TAKE AND PROVIDE THE SERVICE LOCATOR PRIOR TO COMMENCING WORKS ON SITE. THE CONTRACTOR SHALL ENGAGE A SERVICE LOCATOR TO LOCATE ALL SERVICES AND PROVIDE THE SERVICE LOCATOR WITH THE LOCATION AND DEPTH OF ALL SERVICES AND PROVIDE ALL RELEVANT DATA TO THE SERVICE LOCATOR. THE CONTRACTOR SHALL PROVIDE THE SERVICE LOCATOR WITH THE WRITING PRIOR TO COMMENCING WORKS ON SITE.

[illegible]

B	24.08.20	CM	ISSUE FOR COMMENT
A	24.10.19	CE	ISSUE FOR COMMENT
REV	DATE	BY	ISSUE OR AMENDMENT

THIS IS AN UNCONTROLLED DOCUMENT ISSUED FOR INFORMATION ONLY
UNLESS SIGNED BELOW AT EACH RELEVANT STAGE.

INTERNAL DESIGN REVIEW

THIS DESIGN IS NOT AUTHORISED
WITHOUT BEING INTERNALLY
REVIEWED AND IS SIGNED HERE

EMERGE DIRECTOR

DATE

INTERNAL PRETENDER REVIEW THIS DRAWING IS NOT AUTHORISED FOR TENDER WITHOUT BEING INTERNALLY REVIEWED AND IS SIGNED HERE		EMERGE DIRECTOR	DATE
---	--	------------------------	-------------

AUTHORISED FOR CONSTRUCTION THIS DRAWING IS NOT AUTHORISED FOR CONSTRUCTION UNLESS IT IS MARKED REV 1 OR HIGHER AND IS SIGNED HERE		EMERGE DIRECTOR	DATE
---	--	------------------------	-------------



PROJECT
BLACKWOOD RIVER FORESHORE
BRIDGETOWN, WA
STAGE OR PHASE
RECTORY TRAIL UPGRADE

DRAWING TITLE
EARTHWORKS AND GRADING PLAN

CLIENT
SHIRE OF BRIDGETOWN-GREENBUSHES

© THE CONCEPTS ON AND CONTENT OF THIS DRAWING REMAIN THE PROPERTY OF EMERGE. THIS DRAWING SHALL ONLY BE USED FOR THE PURPOSE FOR WHICH IT WAS COMMISSIONED. UNAUTHORISED RETENTION, USE OR COPYING OF THIS DOCUMENT OR ITS IP INFRINGES COPYRIGHT. EMERGE ACCEPTS NO RESPONSIBILITY OR LIABILITY FOR ANY ACTION / CONSEQUENCE FROM THE UNAUTHORISED USE OR MISUSE OF THIS DRAWING AND ITS CONTENTS OR ANY ALTERATIONS OR AMENDMENTS MADE BY OTHER PARTIES. THIS DRAWING AND ITS CONTENTS SHALL BE DEEMED CONFIDENTIAL UNLESS AGREED WITH EMERGE.

DESIGNED BY	MH	PRELIM DESIGN REVIEWED BY	CE
DRAWN BY	BM	PRELIM DWG REVIEWED BY	CE
DATE INITIALLY DRAWN		10.07.19	

DATE: 10.07.19

SCALE: 1:100 @ A1

0 2 4 6 8 10




NO RIVER FOR

	
DRAWING NUMBER	REV D


SOBG-03-307	B	REF W
-------------	---	-------

REF W:\BLACKWOOD RIVER FORESHORE, BRIDGETOWN\PHOTOS DRAWINGS & SCANS\01 AUTOCAD\ISO\B3\RECTORY TRAIL\WORK\SCB\03 DES D

REF: W:\BLACKWOOD RIVER FORESHORE, BRIDGETOWN\PHOTOS DRAWINGS & SCANS\01_AUTOCAD\DISGB3 RECTORY TRAIL\WORK\SOBG-03_DETAILED

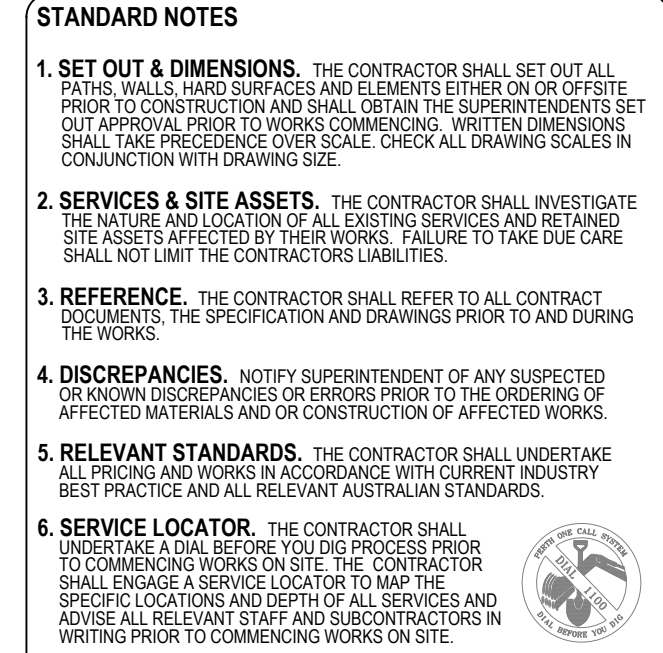

SCALE 1:20

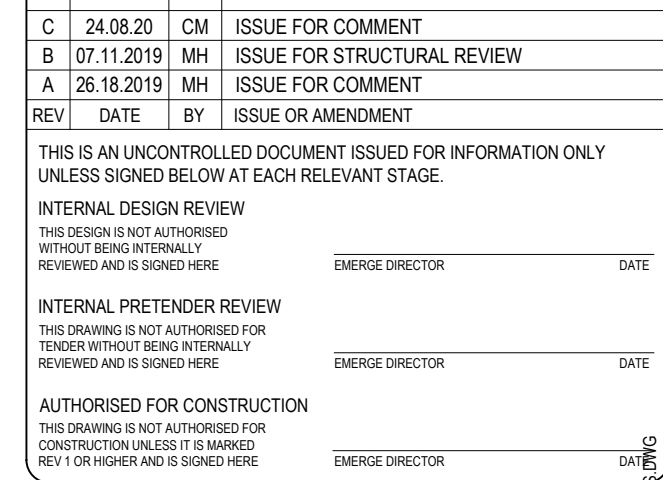

SCALE 1:25



SCALE 1:5

SCALE 1:5