

PERSPECTIVE
NOT TO SCALE

Lower Great Southern Albany
96-102 Birling Tce WA 6530
Ph. (08) 9842 8400 Fax. (08) 9842 8411

South West Bunbury
Unit 7 HomeMaker Centre, Car Bay & Stokland St WA 6230
Ph. (08) 9792 0100 Fax. (08) 9792 8101

South West Busselton
Showroom 4, Busselton Horses Depot, Birley St WA 6260
Ph. (08) 9754 8000 Fax. (08) 9754 9801

Mid West Geraldton
290 Foreshore Dve WA 6630
Ph. (08) 9984 8001 Fax. (08) 9984 5003

Aven Marthart
120 Fitzgerald St WA 6401
Ph. (08) 9521 1408 Fax. (08) 9522 3068

www.wacountrybuilders.com.au

WA Country Builders Pty Ltd ABN 94108 402 140

The most awarded builder in regional WA
YOUR LOCAL BUILDER


Proposed "BRIDGE TOWN FOOTBALL CLUB" ©

Copyright © 2013 WA Country Builders


COUNTRY BUILDERS



ELEVATION 1
1:100

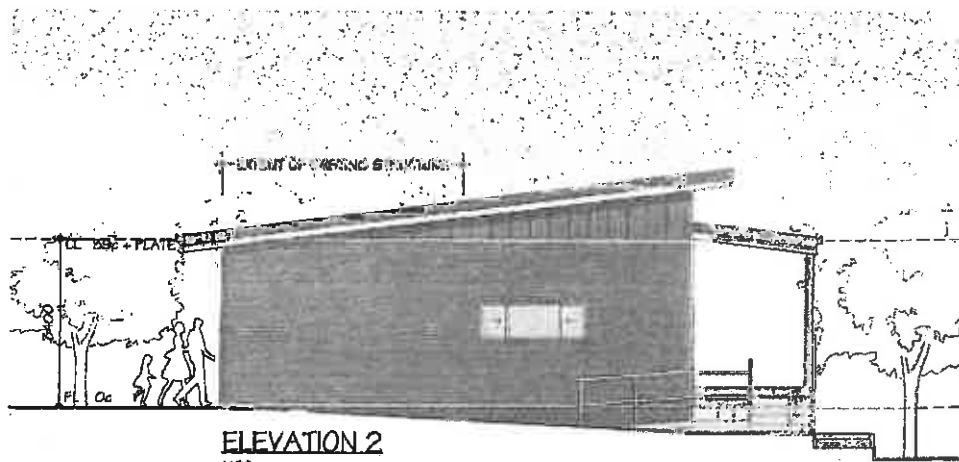

ELEVATION 2
1:100

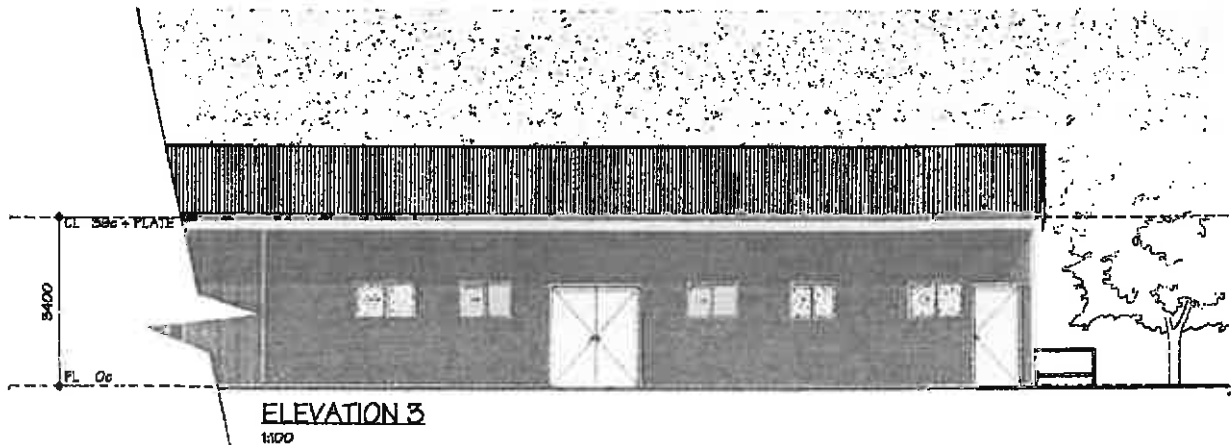

ELEVATION 3
1:100

Lower Great Southern Albany
 86-102 Stirling Tce WA 6330
 Ph. (08) 9842 8400 Fax. (08) 9842 8411

South West Bunbury
 Unit 7 HomeMaker Centre, Car Blair & Strickland St WA 6230
 Ph. (08) 9732 0100 Fax. (08) 9782 0161

South West Busselton
 Showroom 4, Busselton Home Depot, Stroll St WA 6280
 Ph. (08) 9784 9000 Fax. (08) 9754 8001

Mid West Geraldton
 200 Foreshore Drive WA 6530
 Ph. (08) 9864 5001 Fax. (08) 9864 6003

Avon Herbar
 120 Fitzgerald St WA 8401
 Ph. (08) 9621 1408 Fax. (08) 9622 3068


www.wacountrybuilders.com.au WA Country Builders Pty Ltd ABN 84105 402 140

Proposed "BRIDGETOWN FOOTBALL CLUB" ©

The most awarded builder in regional WA
 YOUR LOCAL BUILDER

CREATING RUSTIC & RUSTLEMENT LIVES

COUNTRY BUILDERS

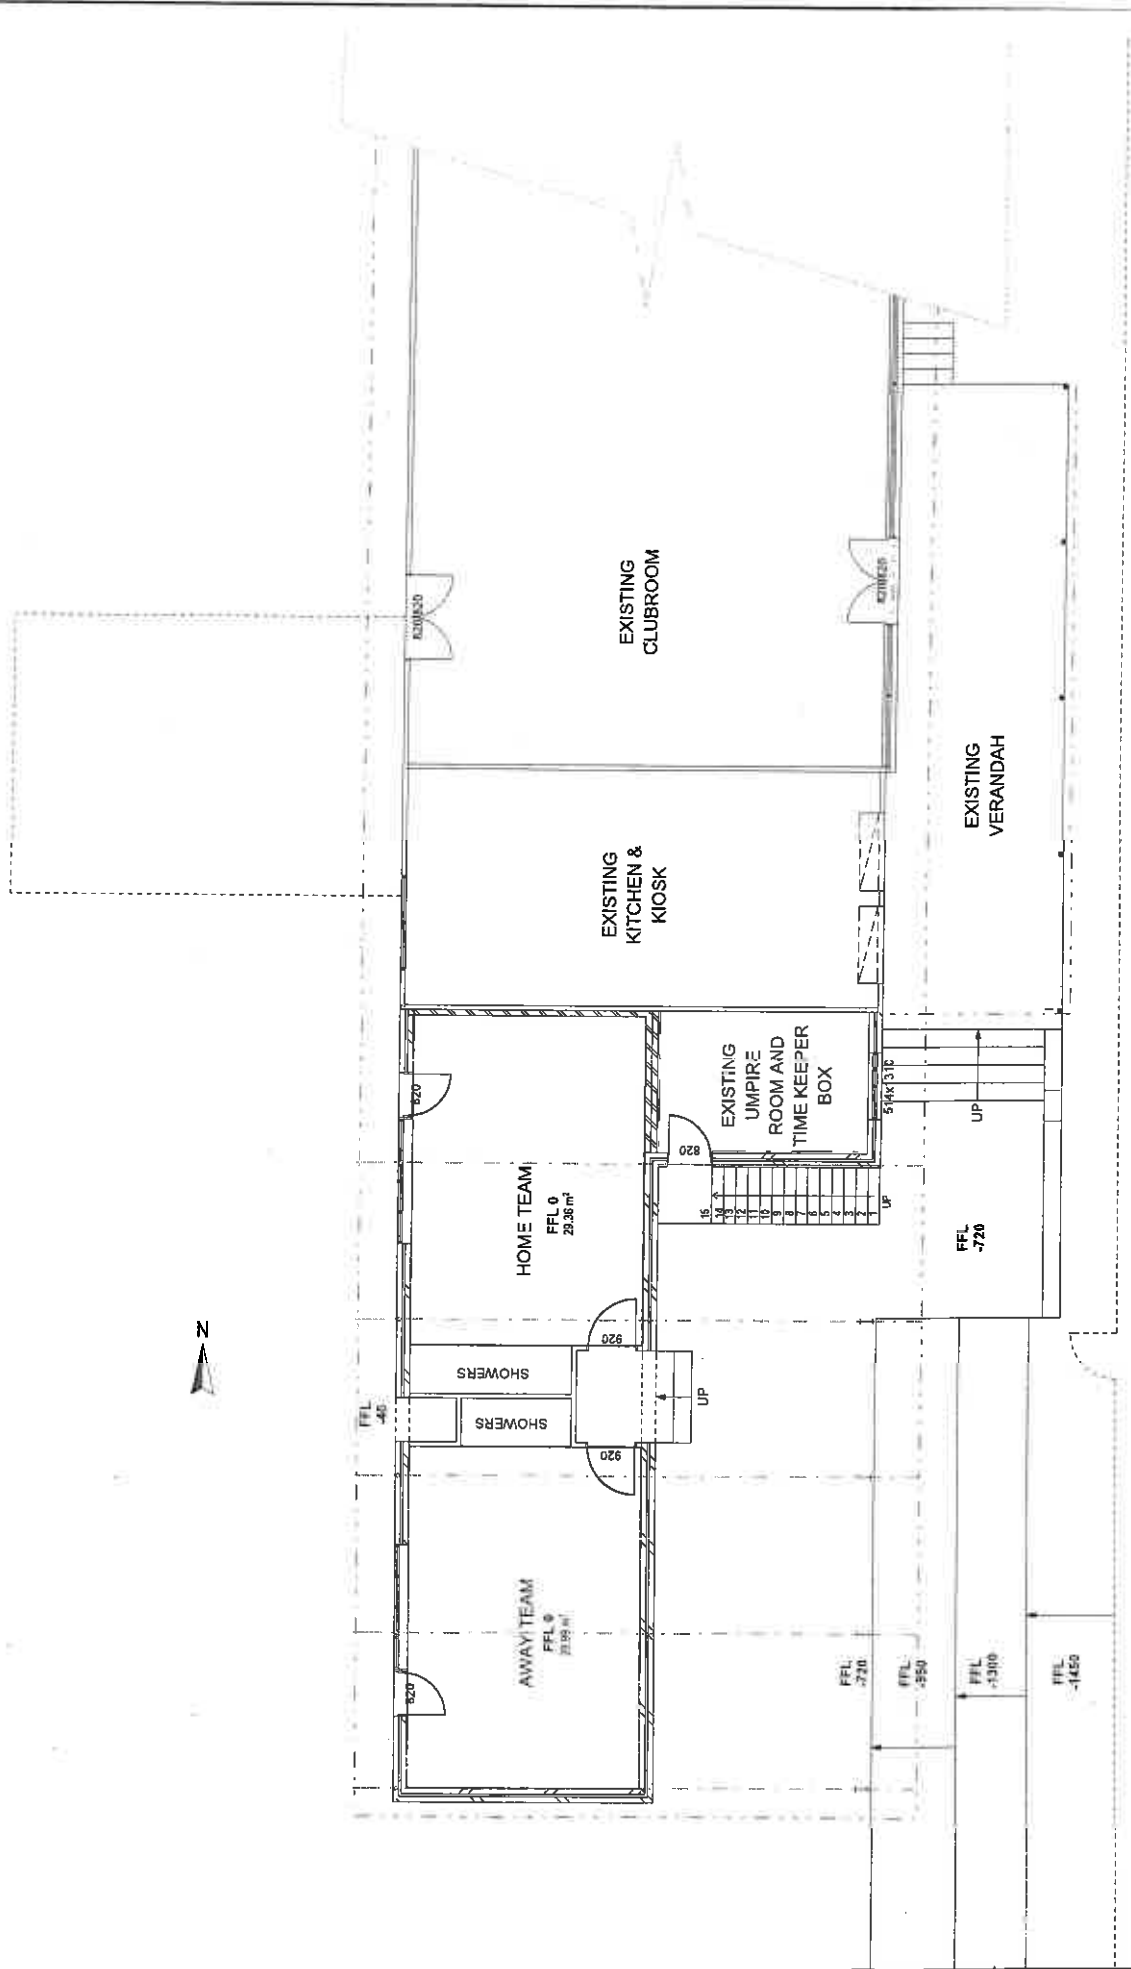


EXISTING FLOOR PLAN
1:100

ROBERT VIS
DESIGN & DRAFTING

RMB 1503 Marenup Ford Road Bridgetown, WA 6255
Tel / Fax (08) 97643246
e-mail: rob.vis@rivel.net.au
A.B.N. 3727632958

**PROPOSED RENOVATIONS TO BRIDGETOWN FOOTBALL CLUB
GREATER SPORTS GROUND BRIDGETOWN**

DESIGNS HERE ON ARE THE COPYRIGHT OF ROBERT VIS AND MAY ONLY BE USED OR REPRODUCED WITH THE APPROVAL OF ROBERT VIS
BRIDGETOWN FOOTBALL CLUB prainn.jpg - Last worked on by - 26-Jan-15 - 4:36 PM

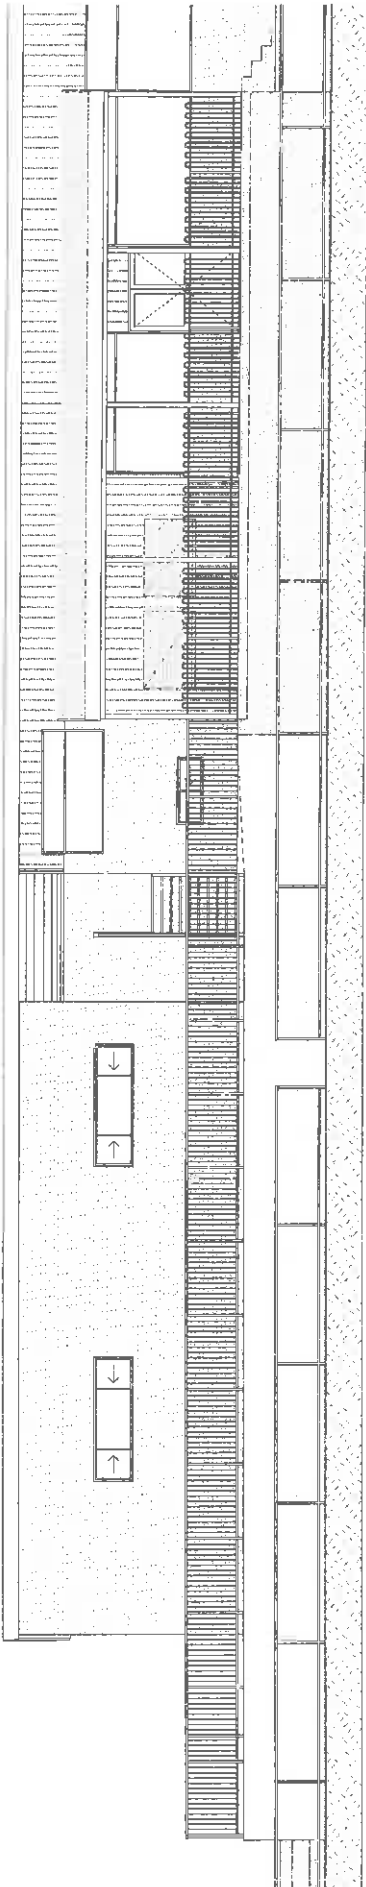

ELEVATION 1


PROPOSED RENOVATIONS TO BRIDGETOWN FOOTBALL CLUB
 GREATER SPORTS GROUND BRIDGETOWN

RMB 1503 Mainrup Ford Road, Bridgetown, WA 6255
 Tel / Fax (08) 97643246


e-mail: rob.vis@rjnet.net.au
 A.B.N. 37276382958

ROBERT VIS
 DESIGN & DRAFTING

DESIGNS HERE ON ARE THE COPYRIGHT OF ROBERT VIS AND MAY ONLY BE USED OR REPRODUCED WITH THE APPROVAL OF ROBERT VIS

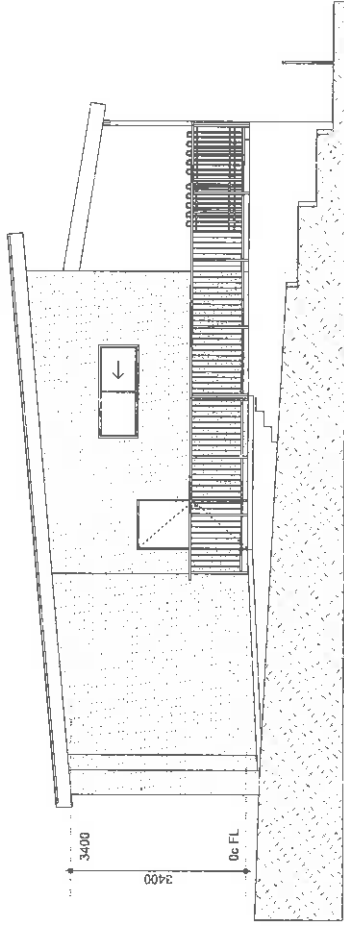

ELEVATION 2
1:100

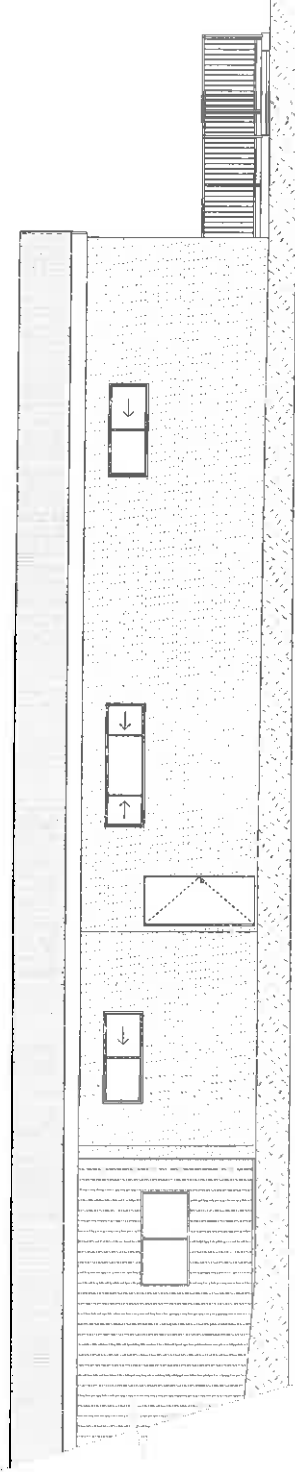

ELEVATION 3
1:100


**PROPOSED RENOVATIONS TO BRIDGETOWN FOOTBALL CLUB
GREATER SPORTS GROUND BRIDGETOWN**

RMB 1503 Maranup Ford Road Bridgetown, WA 6255
Tel / Fax (08) 97643246

e-mail: rob.vis@line1.net.au
A.B.N. 37276382958

ROBERT VIS
DESIGN & DRAFTING

DESIGNS HERE ON ARE THE COPYRIGHT OF ROBERT VIS AND MAY ONLY BE USED OR REPRODUCED WITH THE APPROVAL OF ROBERT VIS
BRIDGETOWN FOOTBALL CLUB preim.ph - Last worked on by r. - 30-Jan-16 - 4:35 PM

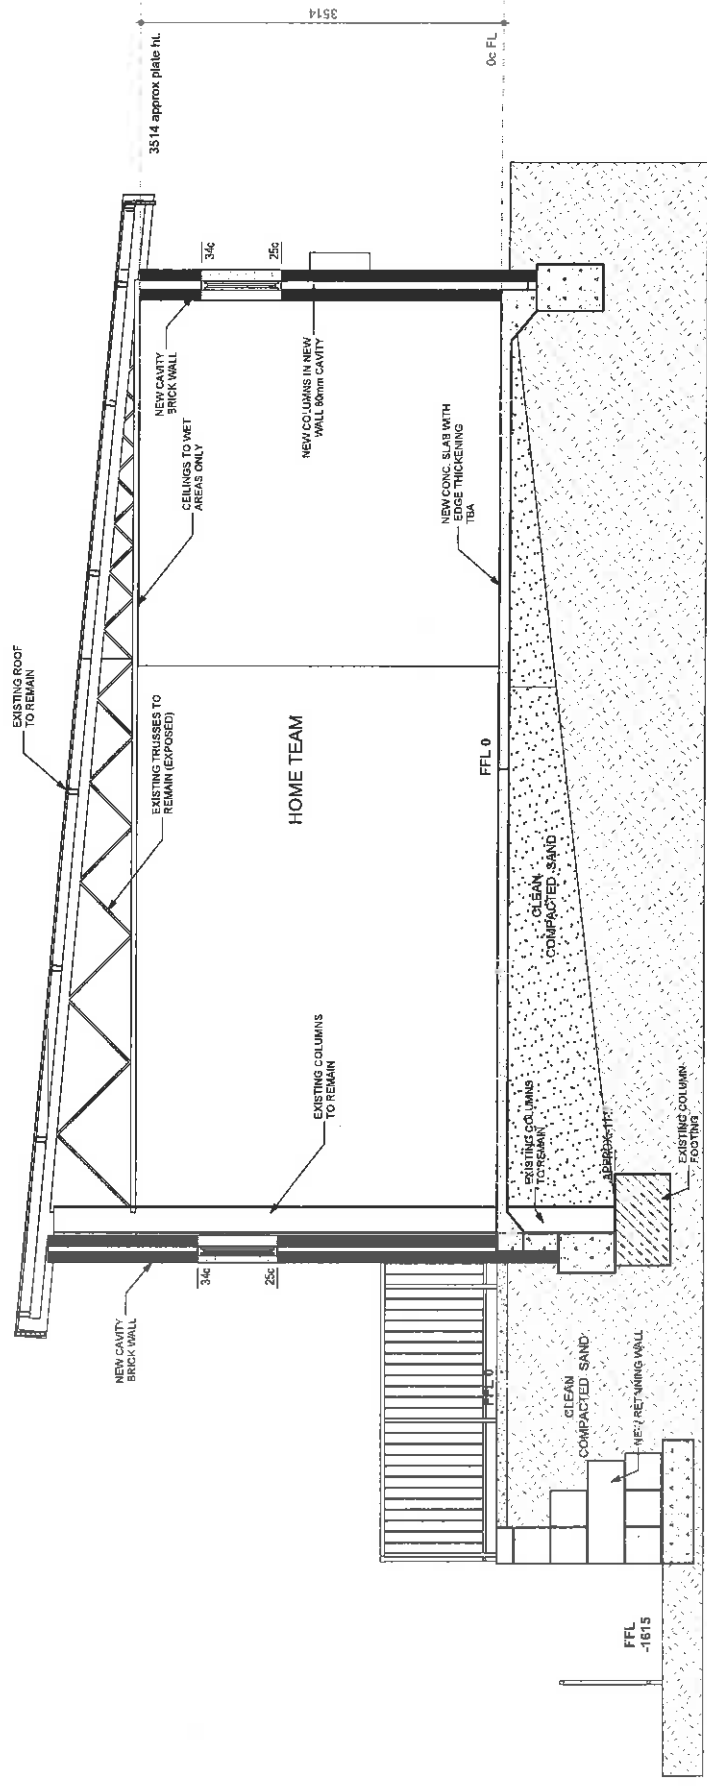

RETAINING SLAB & FOOTING
DETAILS TO ENGINEER'S DETAIL

SECTION A-A
1:50

ROBERT VIS
DESIGN & DRAFTING

RMB 1503 Maramup Ford Road Bridgetown, WA 6255
Tel / Fax (08) 97843246
e-mail: rmb.vis@rmb.net.au
A.B.N. 3726382958

**PROPOSED RENOVATIONS TO BRIDGETOWN FOOTBALL CLUB
GREATER SPORTS GROUND BRIDGETOWN**

DESIGNS HERE ON ARE THE COPYRIGHT OF ROBERT VIS AND MAY ONLY BE USED OR REPRODUCED WITH THE APPROVAL OF ROBERT VIS